



MATCHLINE - SEE SHEET 2

MATCHLINE - SEE SHEET 4

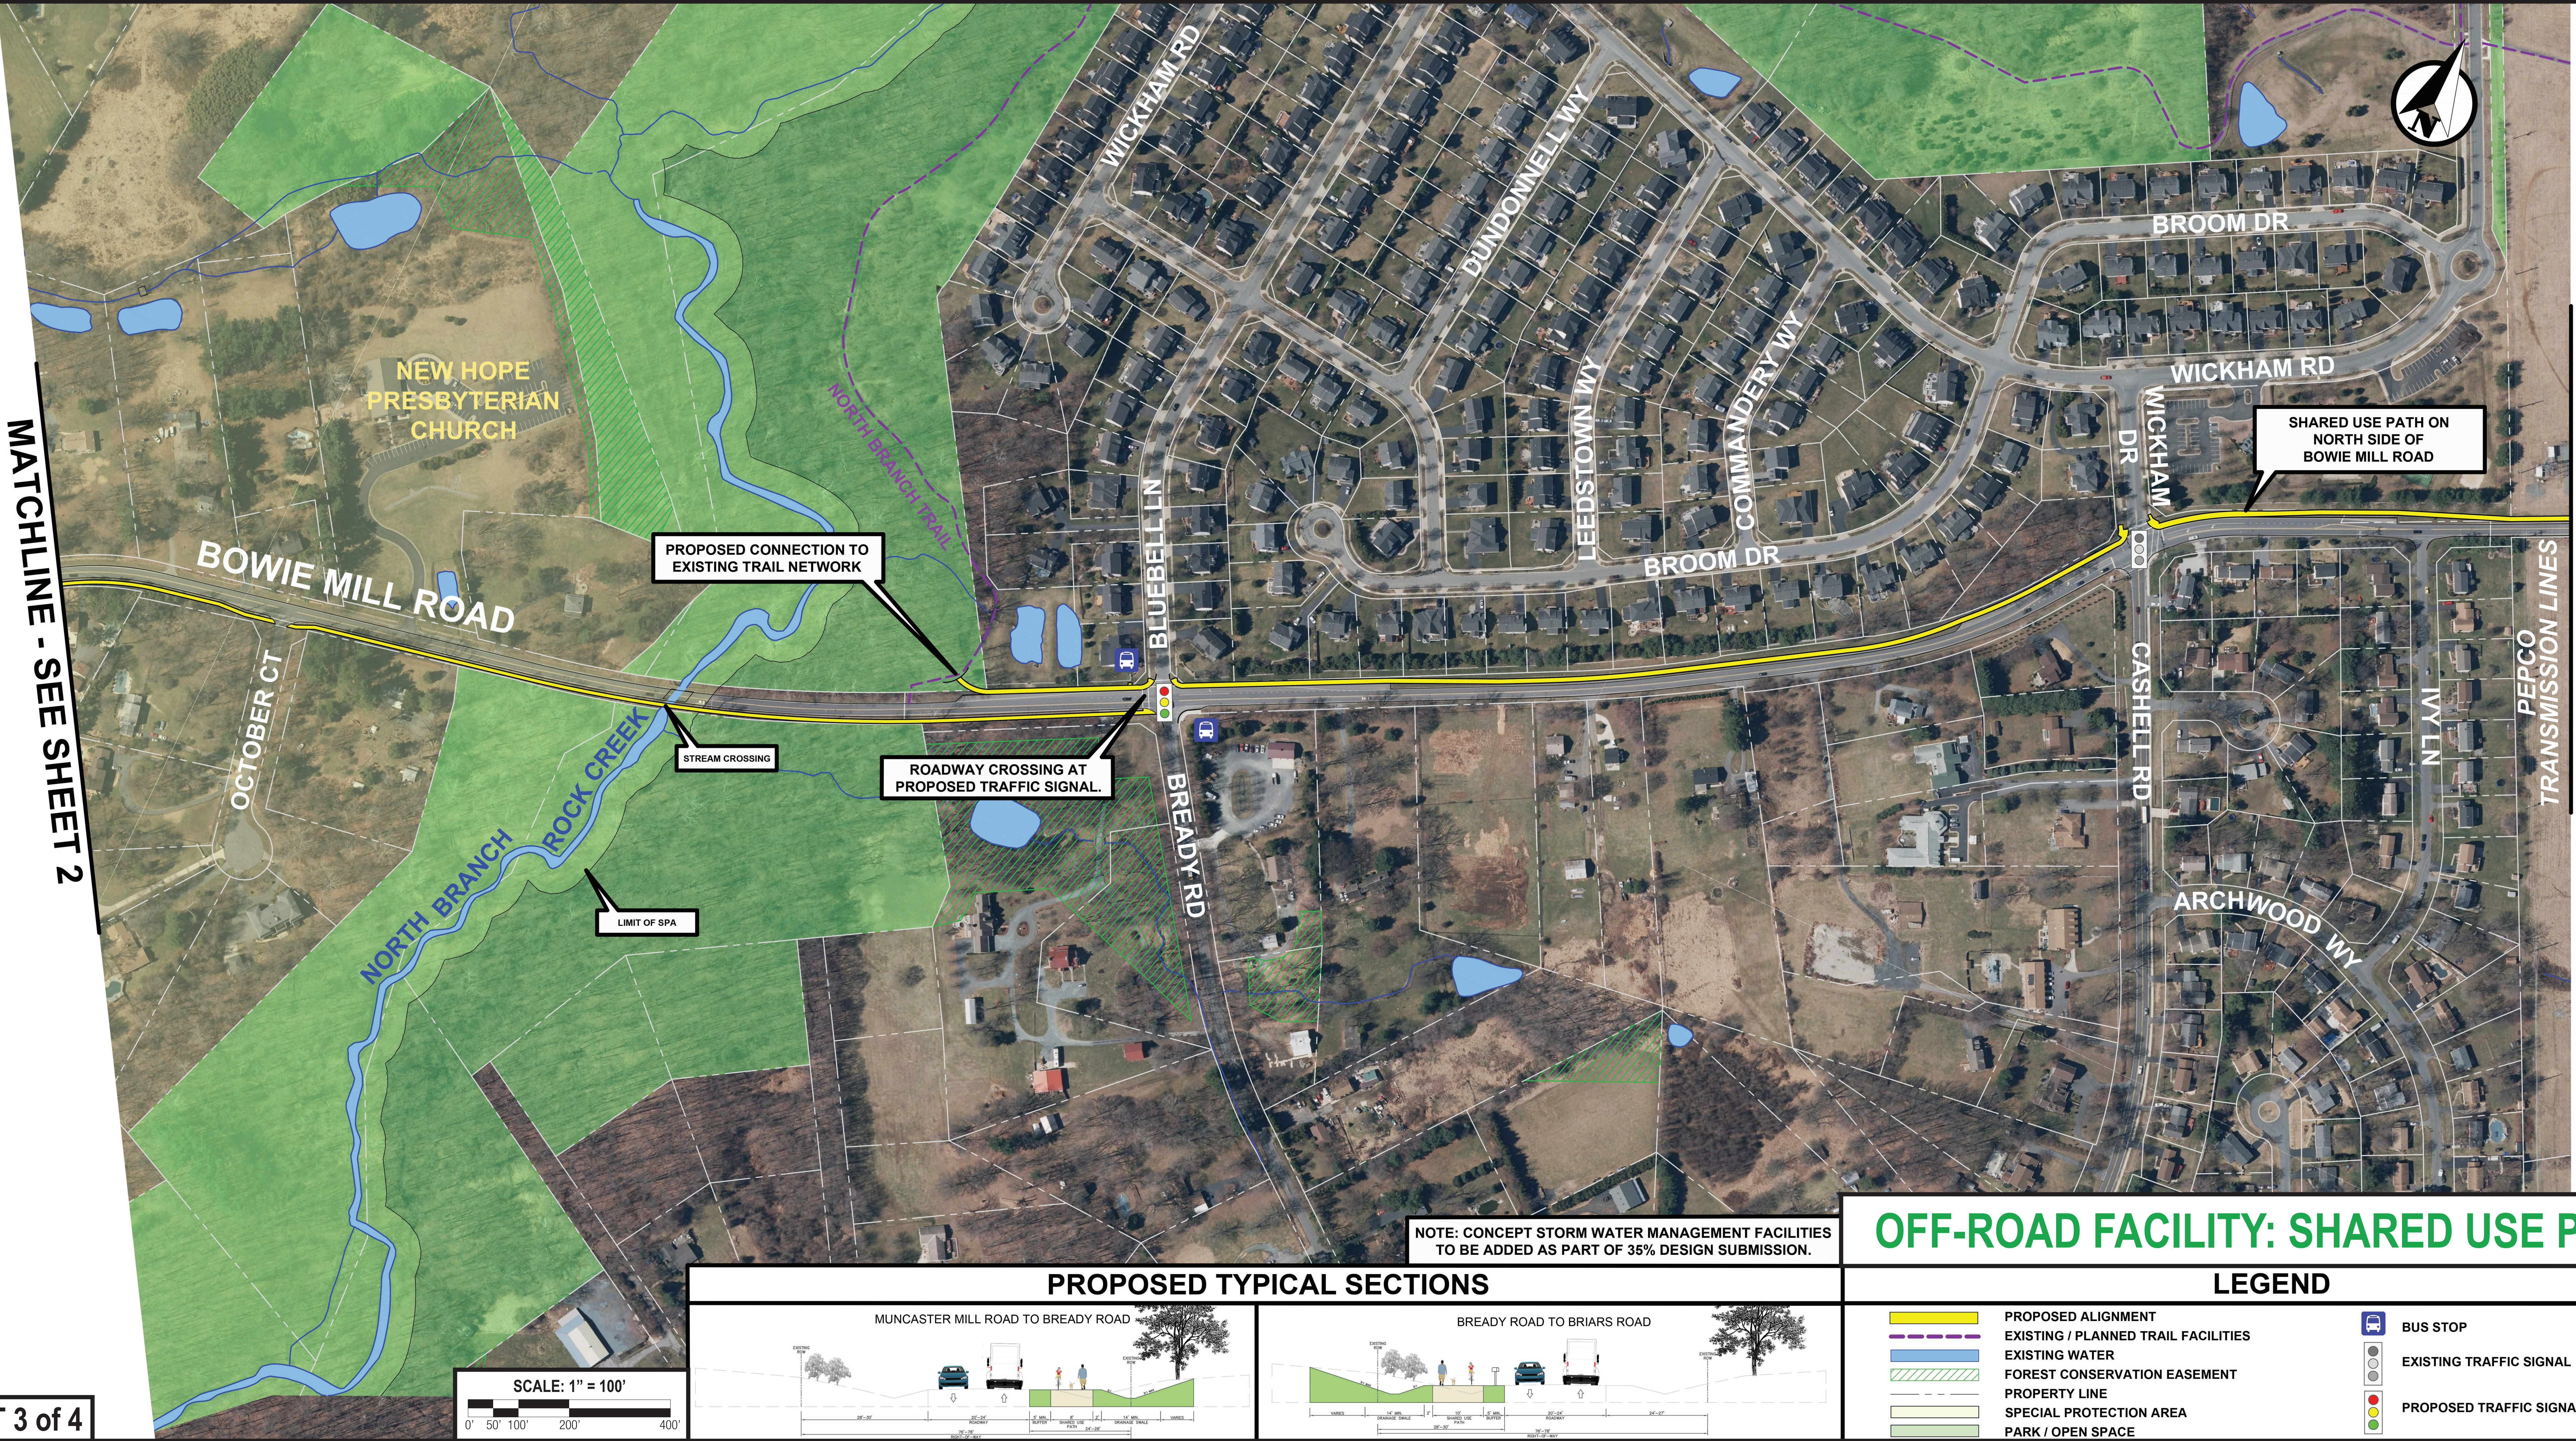


SHEET 3 of 4

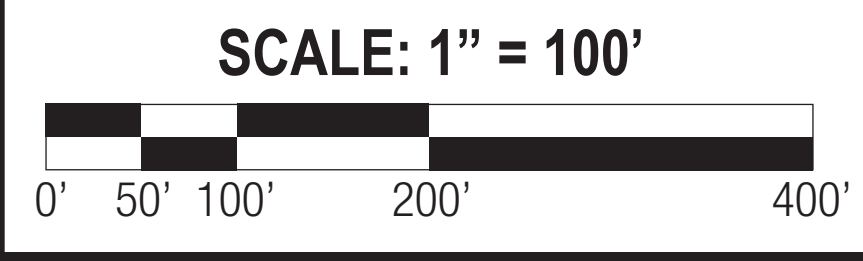

NOTE: CONCEPT STORM WATER MANAGEMENT FACILITIES TO BE ADDED AS PART OF 35% DESIGN SUBMISSION.

PROPOSED TYPICAL SECTIONS

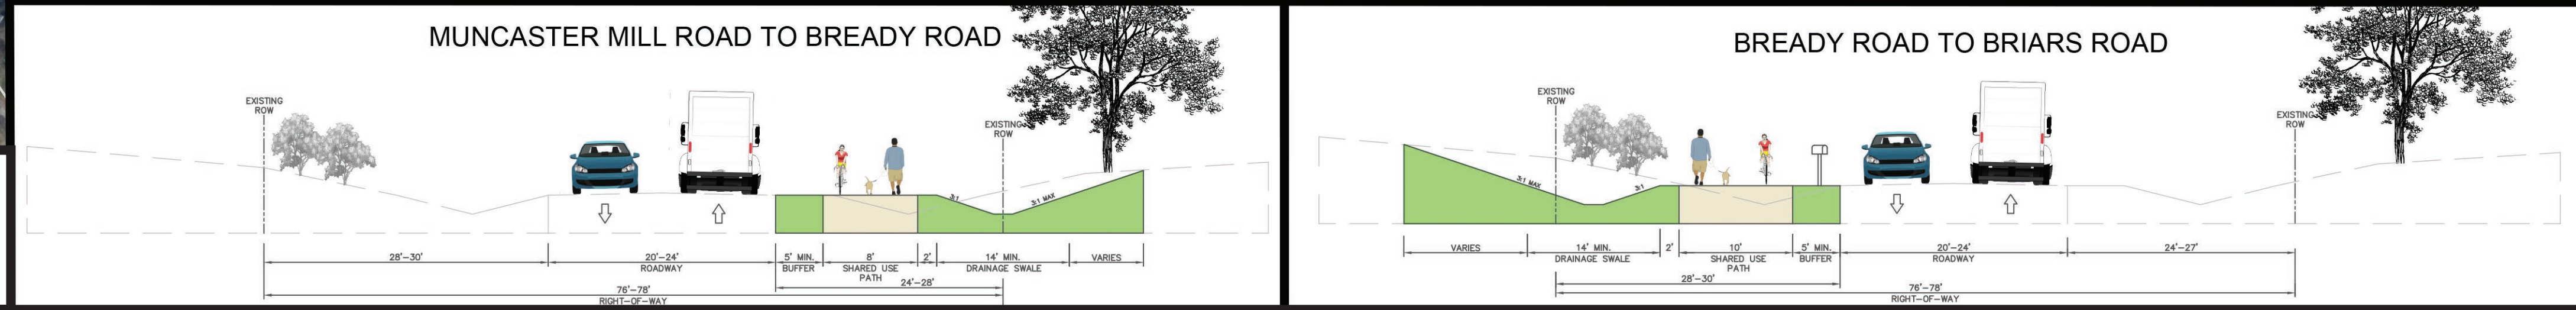

OFF-ROAD FACILITY: SHARED USE PATH

LEGEND

	PROPOSED ALIGNMENT		BUS STOP
	EXISTING / PLANNED TRAIL FACILITIES		EXISTING TRAFFIC SIGNAL
	EXISTING WATER		PROPOSED TRAFFIC SIGNAL
	FOREST CONSERVATION EASEMENT		
	PROPERTY LINE		
	SPECIAL PROTECTION AREA		
	PARK / OPEN SPACE		