





BRADLEY BOULEVARD (MD191) IMPROVEMENTS PROJECT

TYPICAL SECTIONS

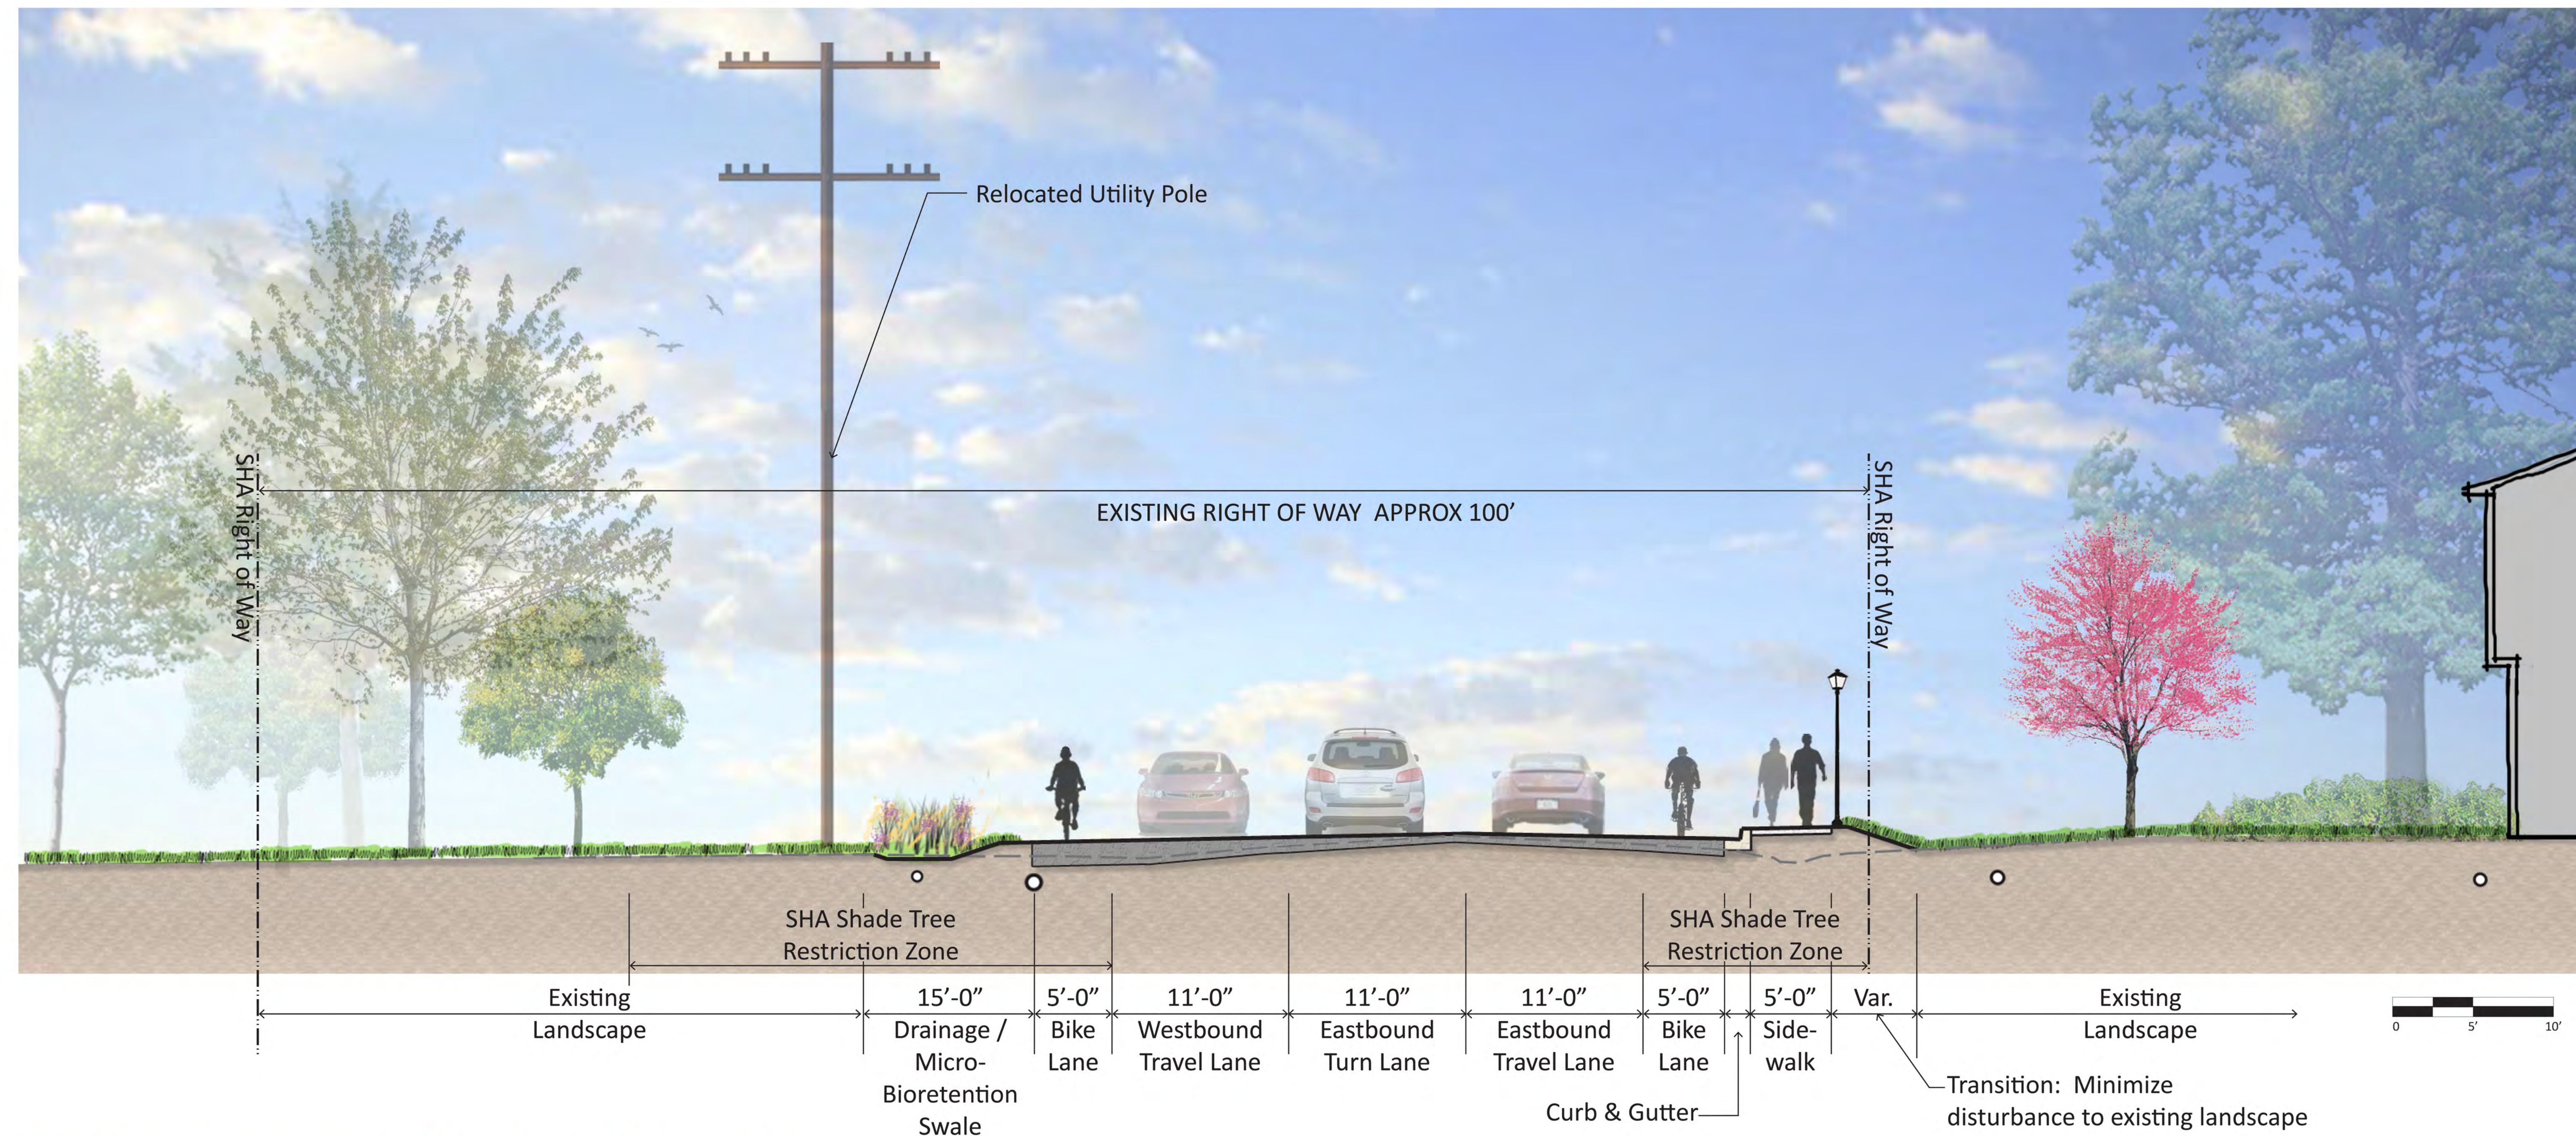

Bradley Boulevard: West of Wilson Lane

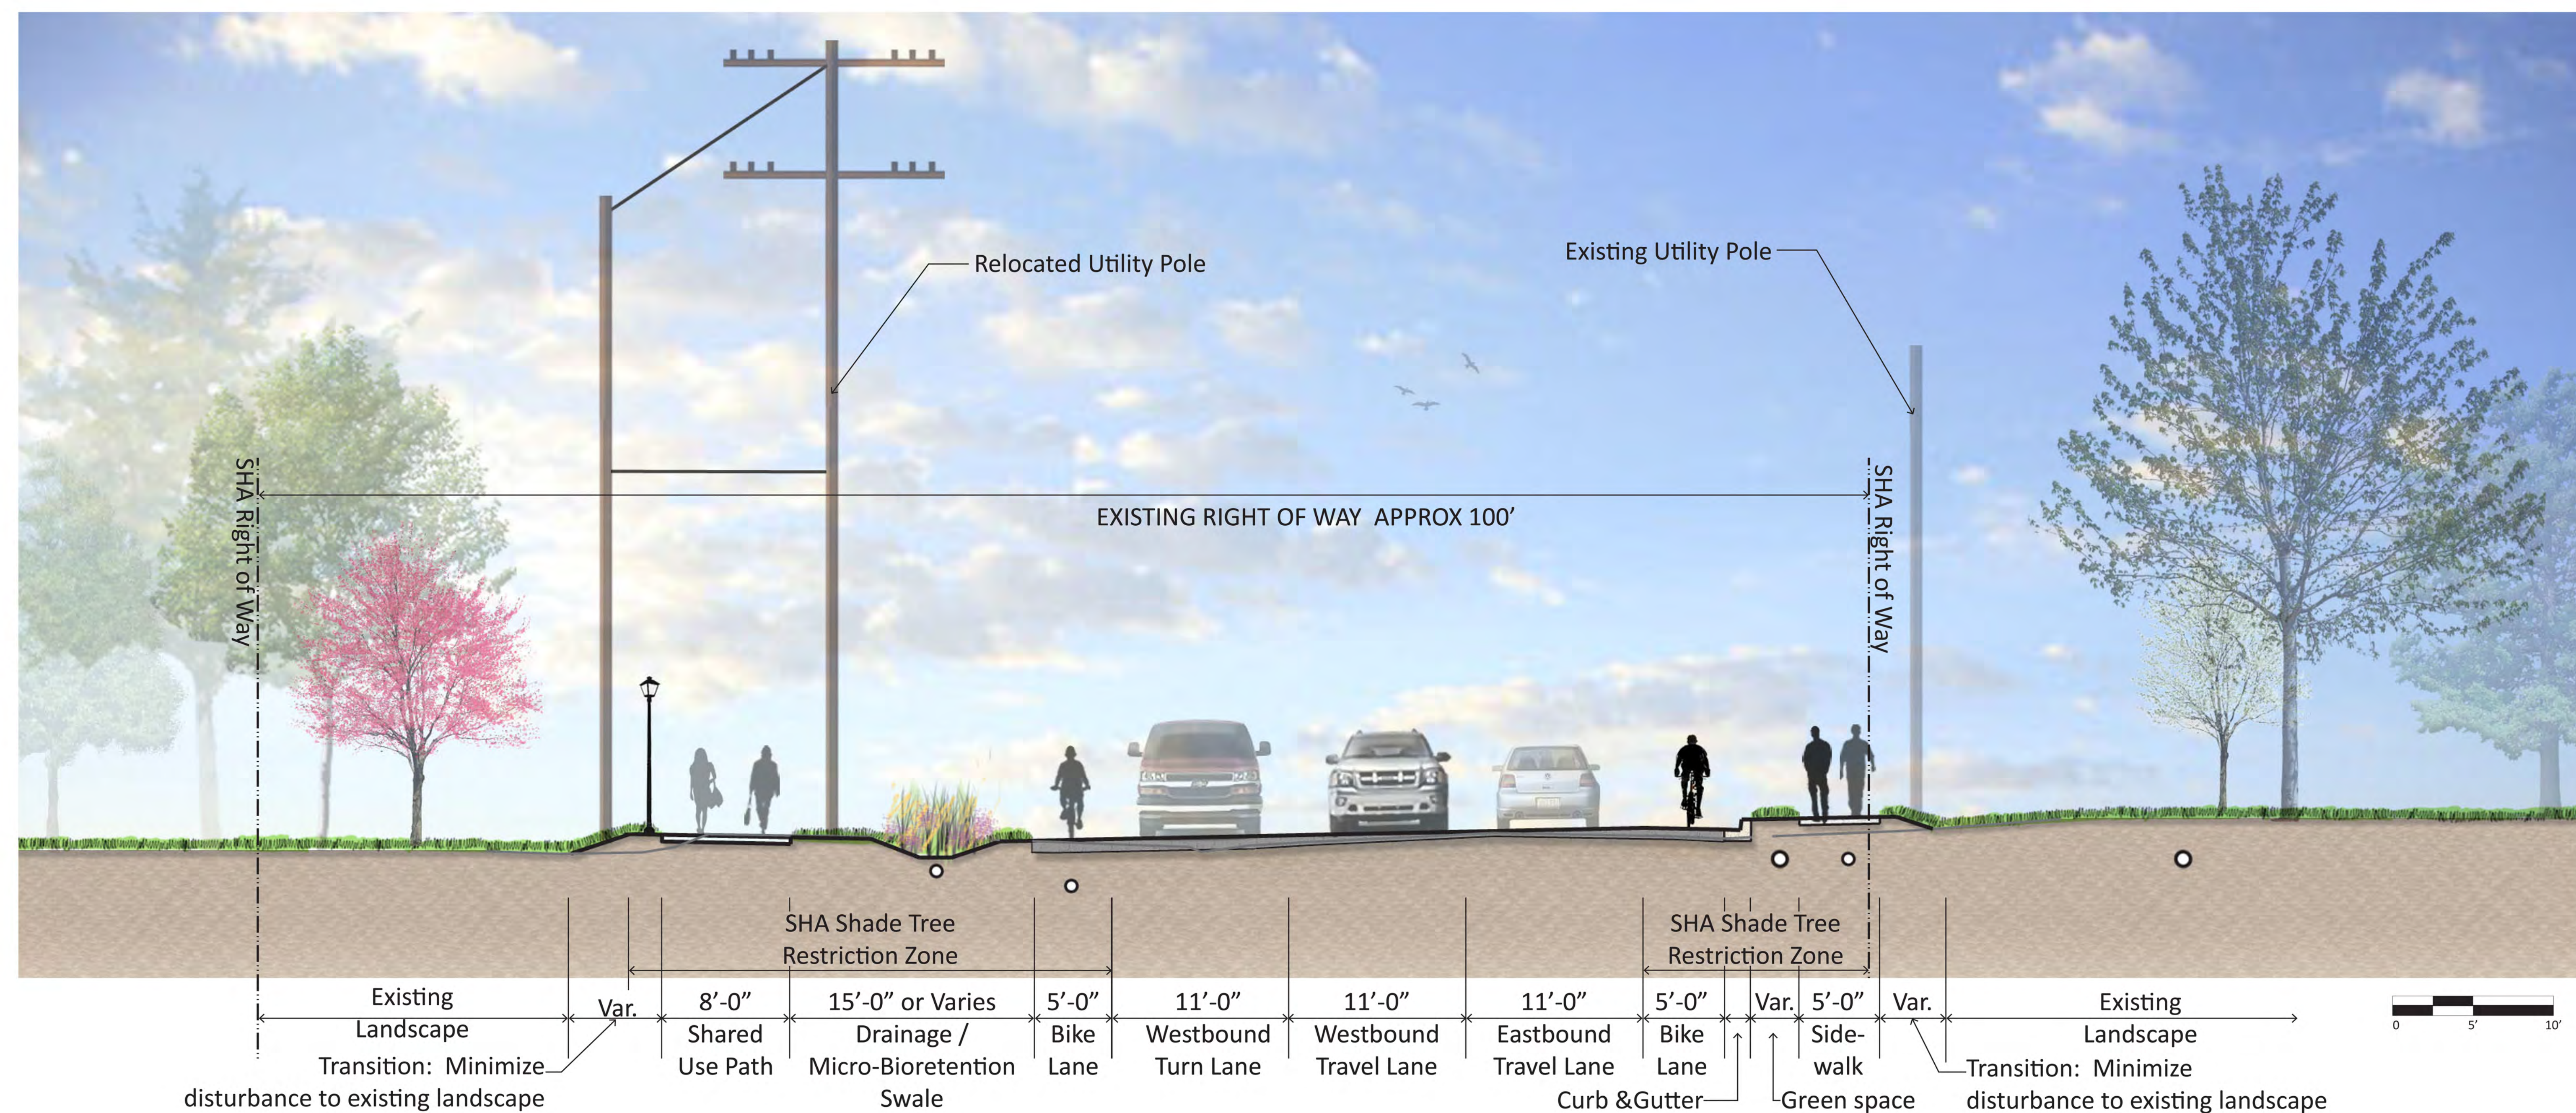


Bradley Boulevard: Wilson Lane to Oldchester Road




BRADLEY BOULEVARD (MD191) IMPROVEMENTS PROJECT

TYPICAL SECTIONS

Planning
Montgomery County Department of Transportation

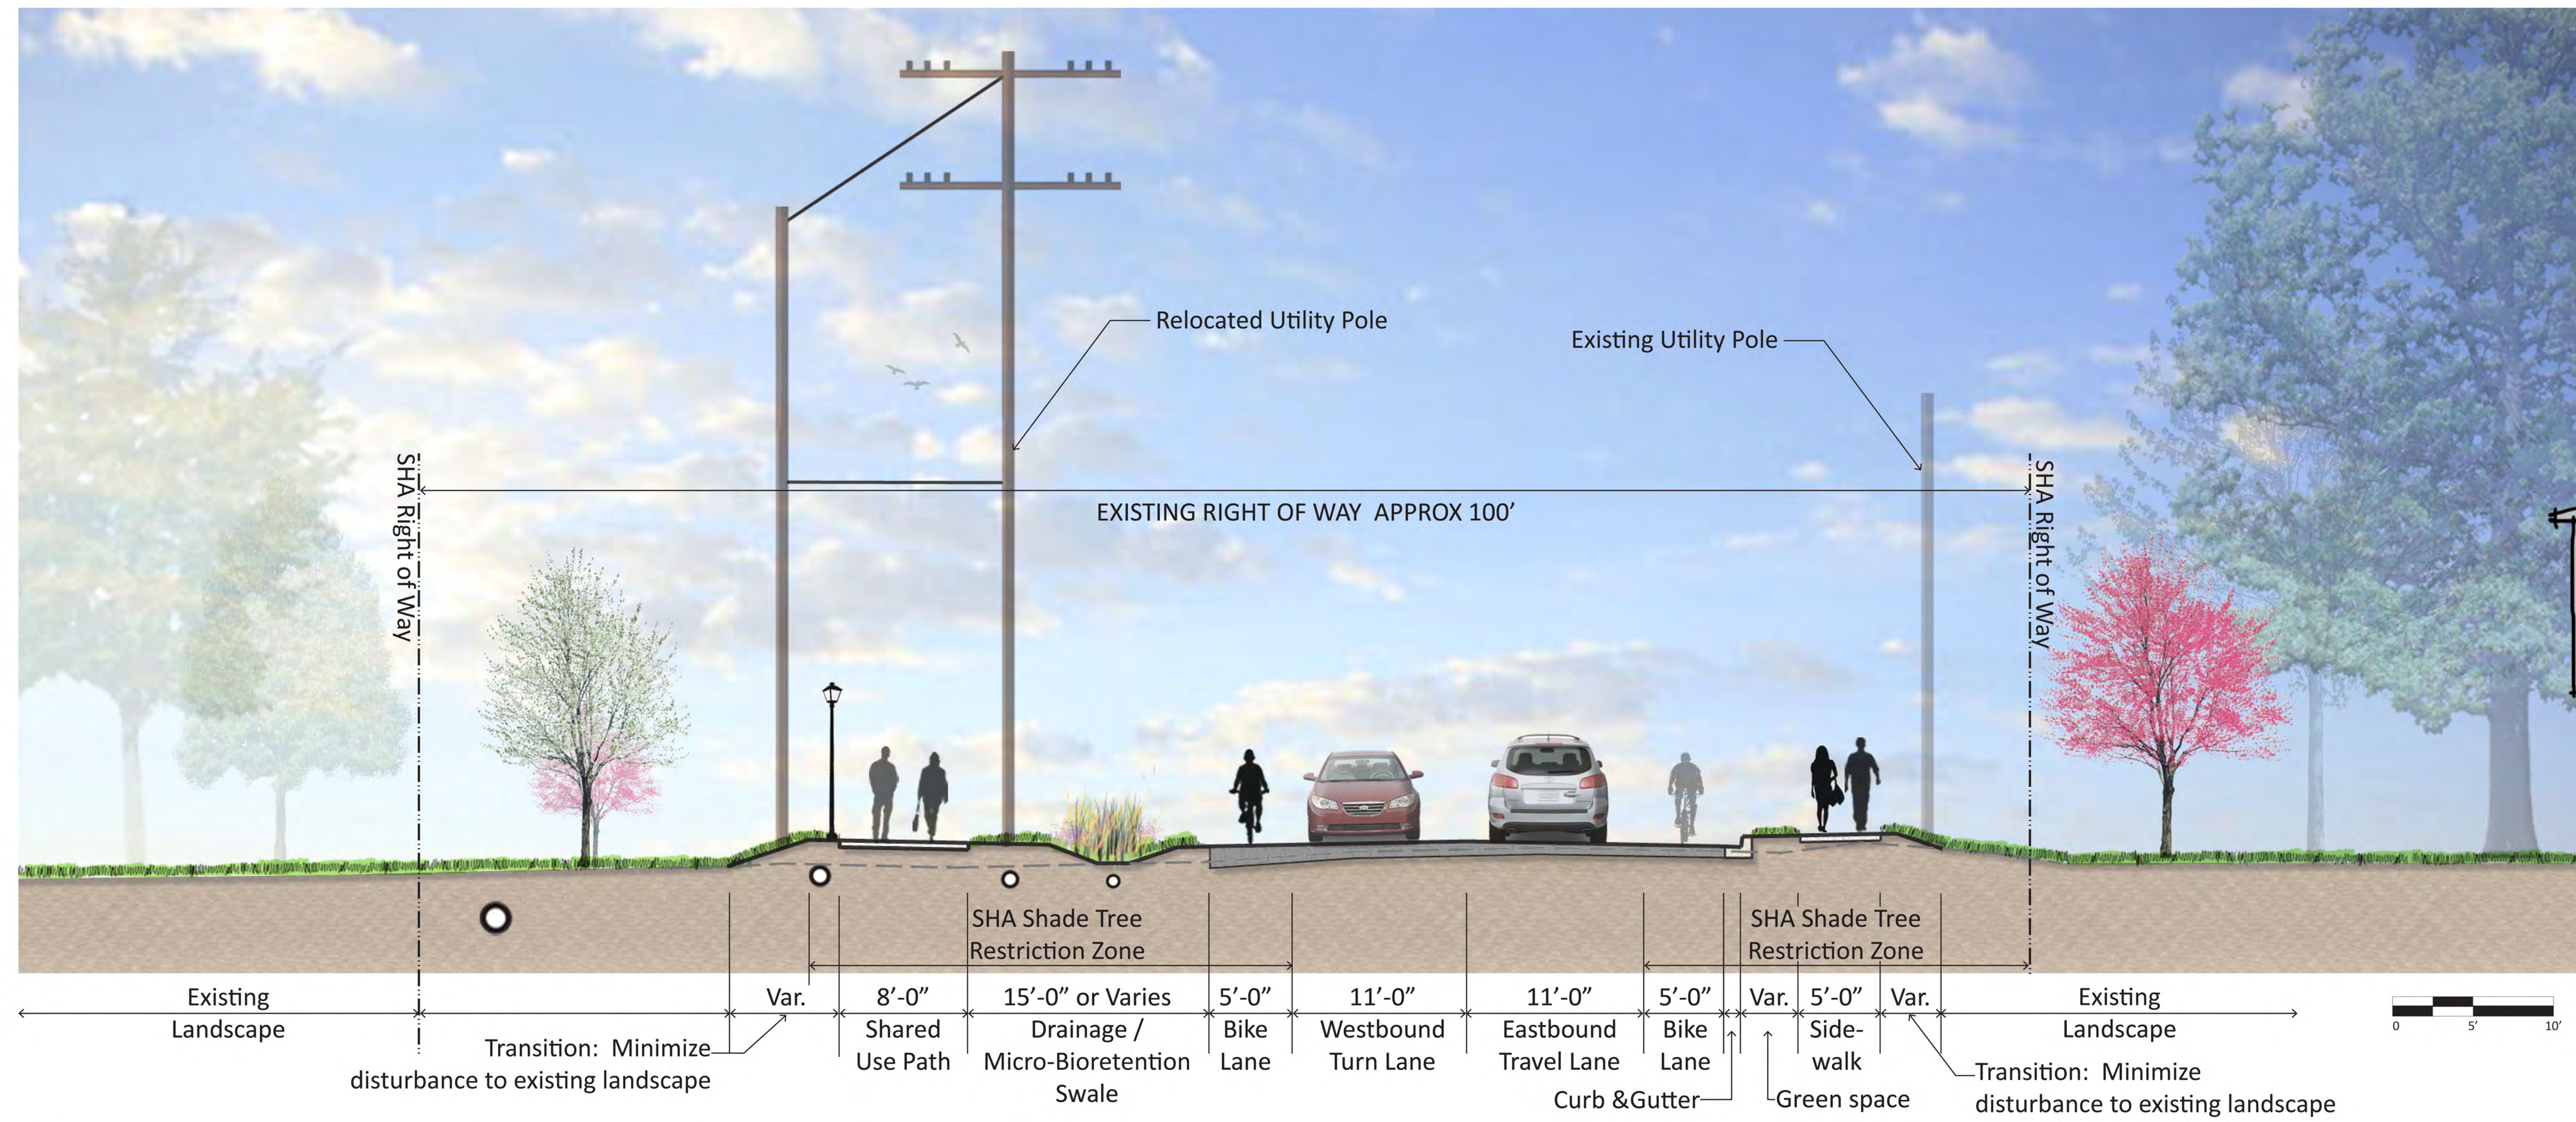

Bradley Boulevard: Oldchester Road to Barrett Lane

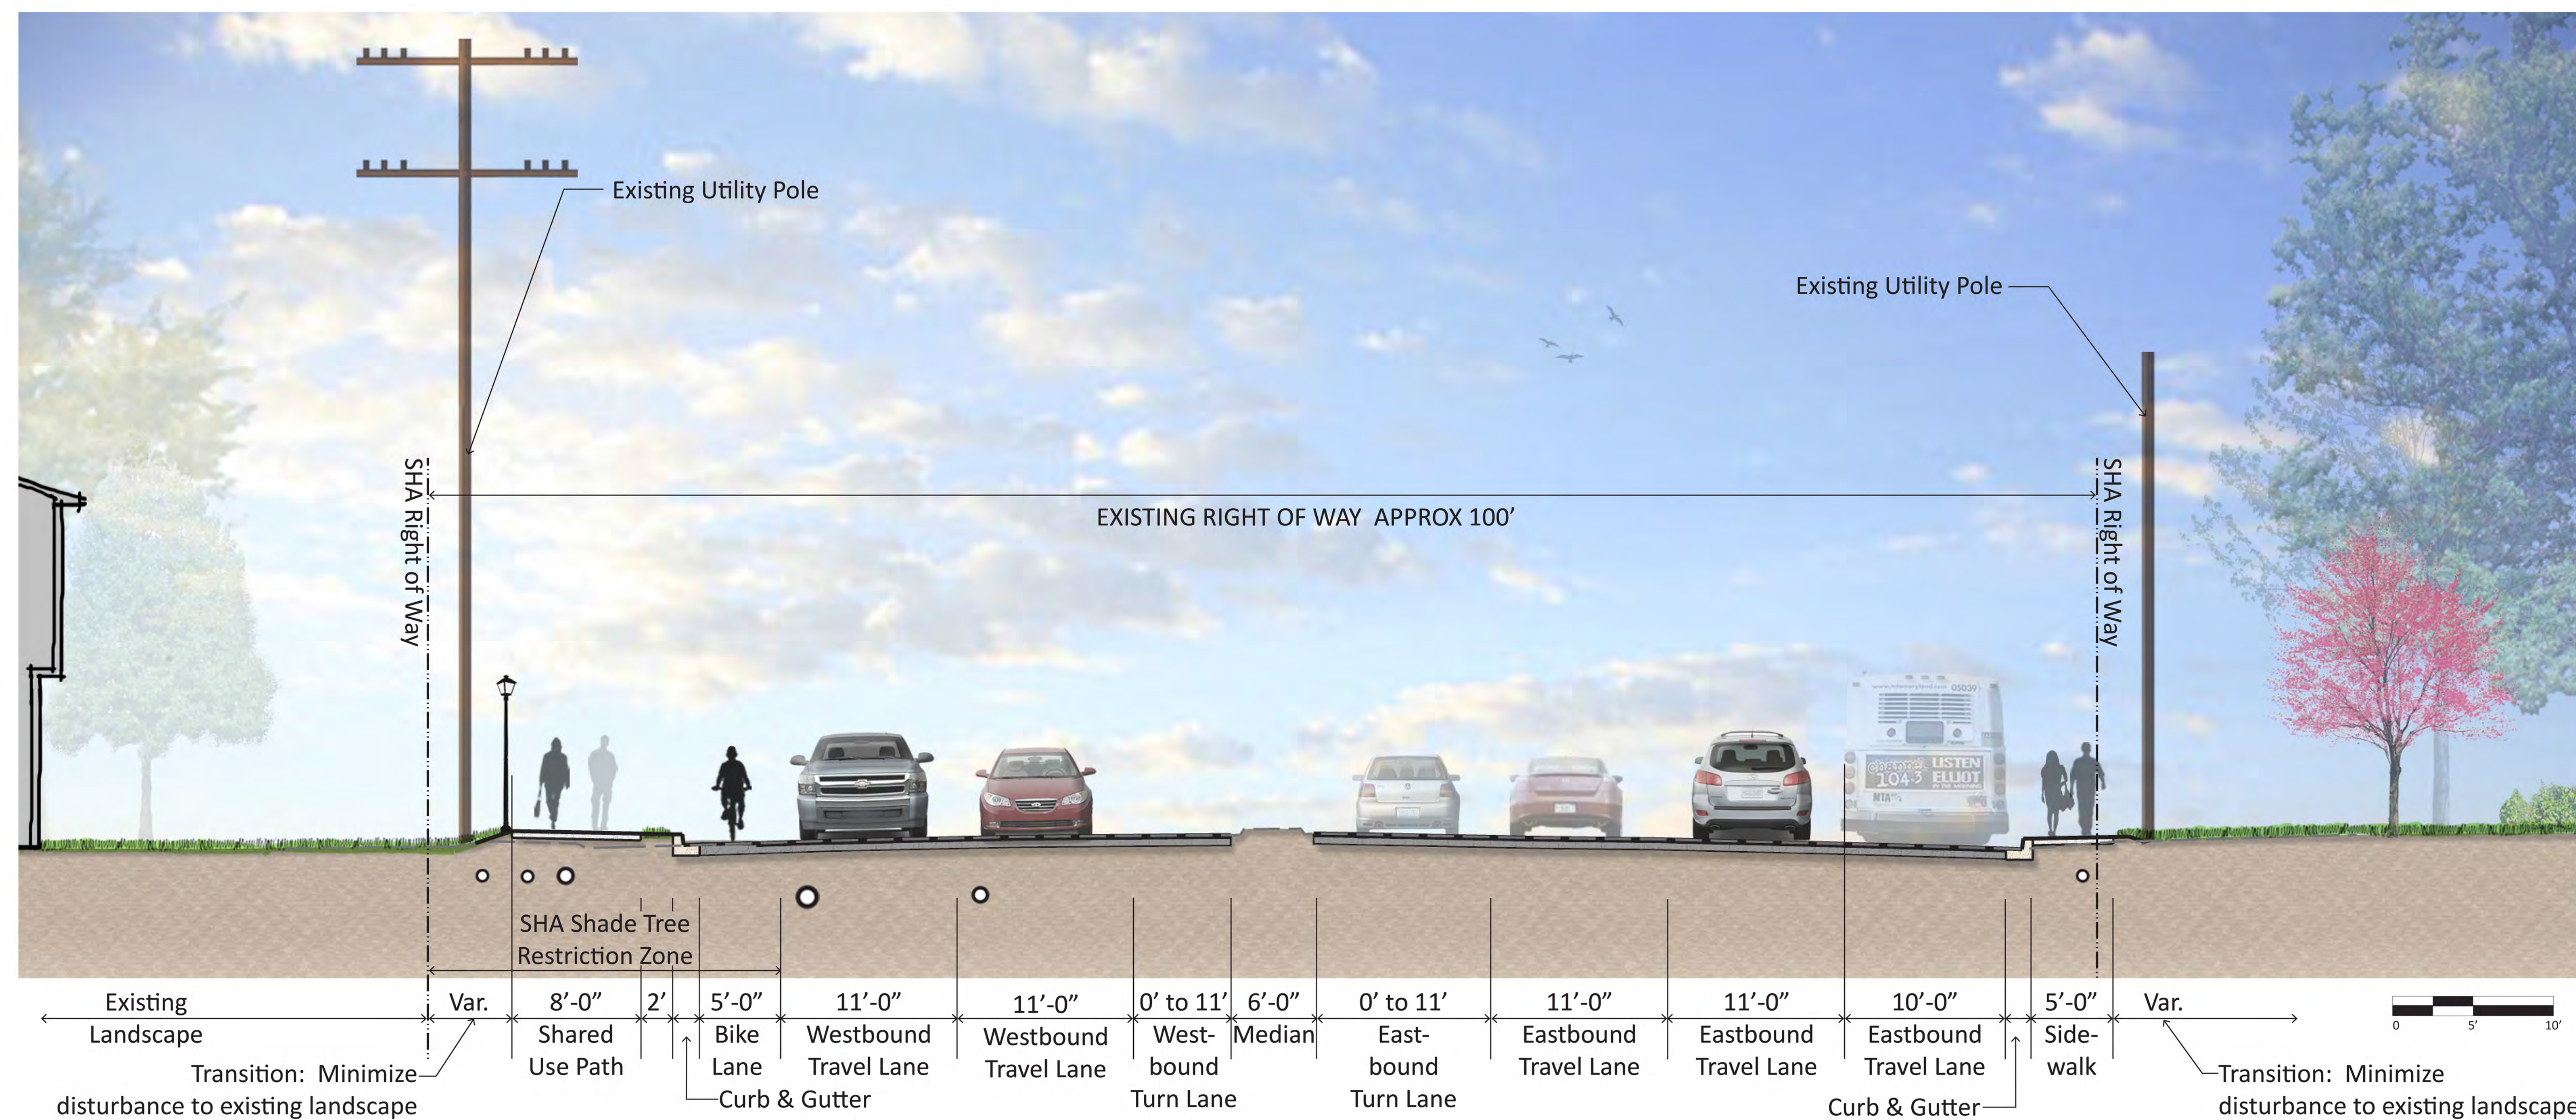

Bradley Boulevard: Barrett Lane to Glenbrook Road




BRADLEY BOULEVARD (MD191) IMPROVEMENTS PROJECT


TYPICAL SECTIONS

Planning

Montgomery County Department of Transportation

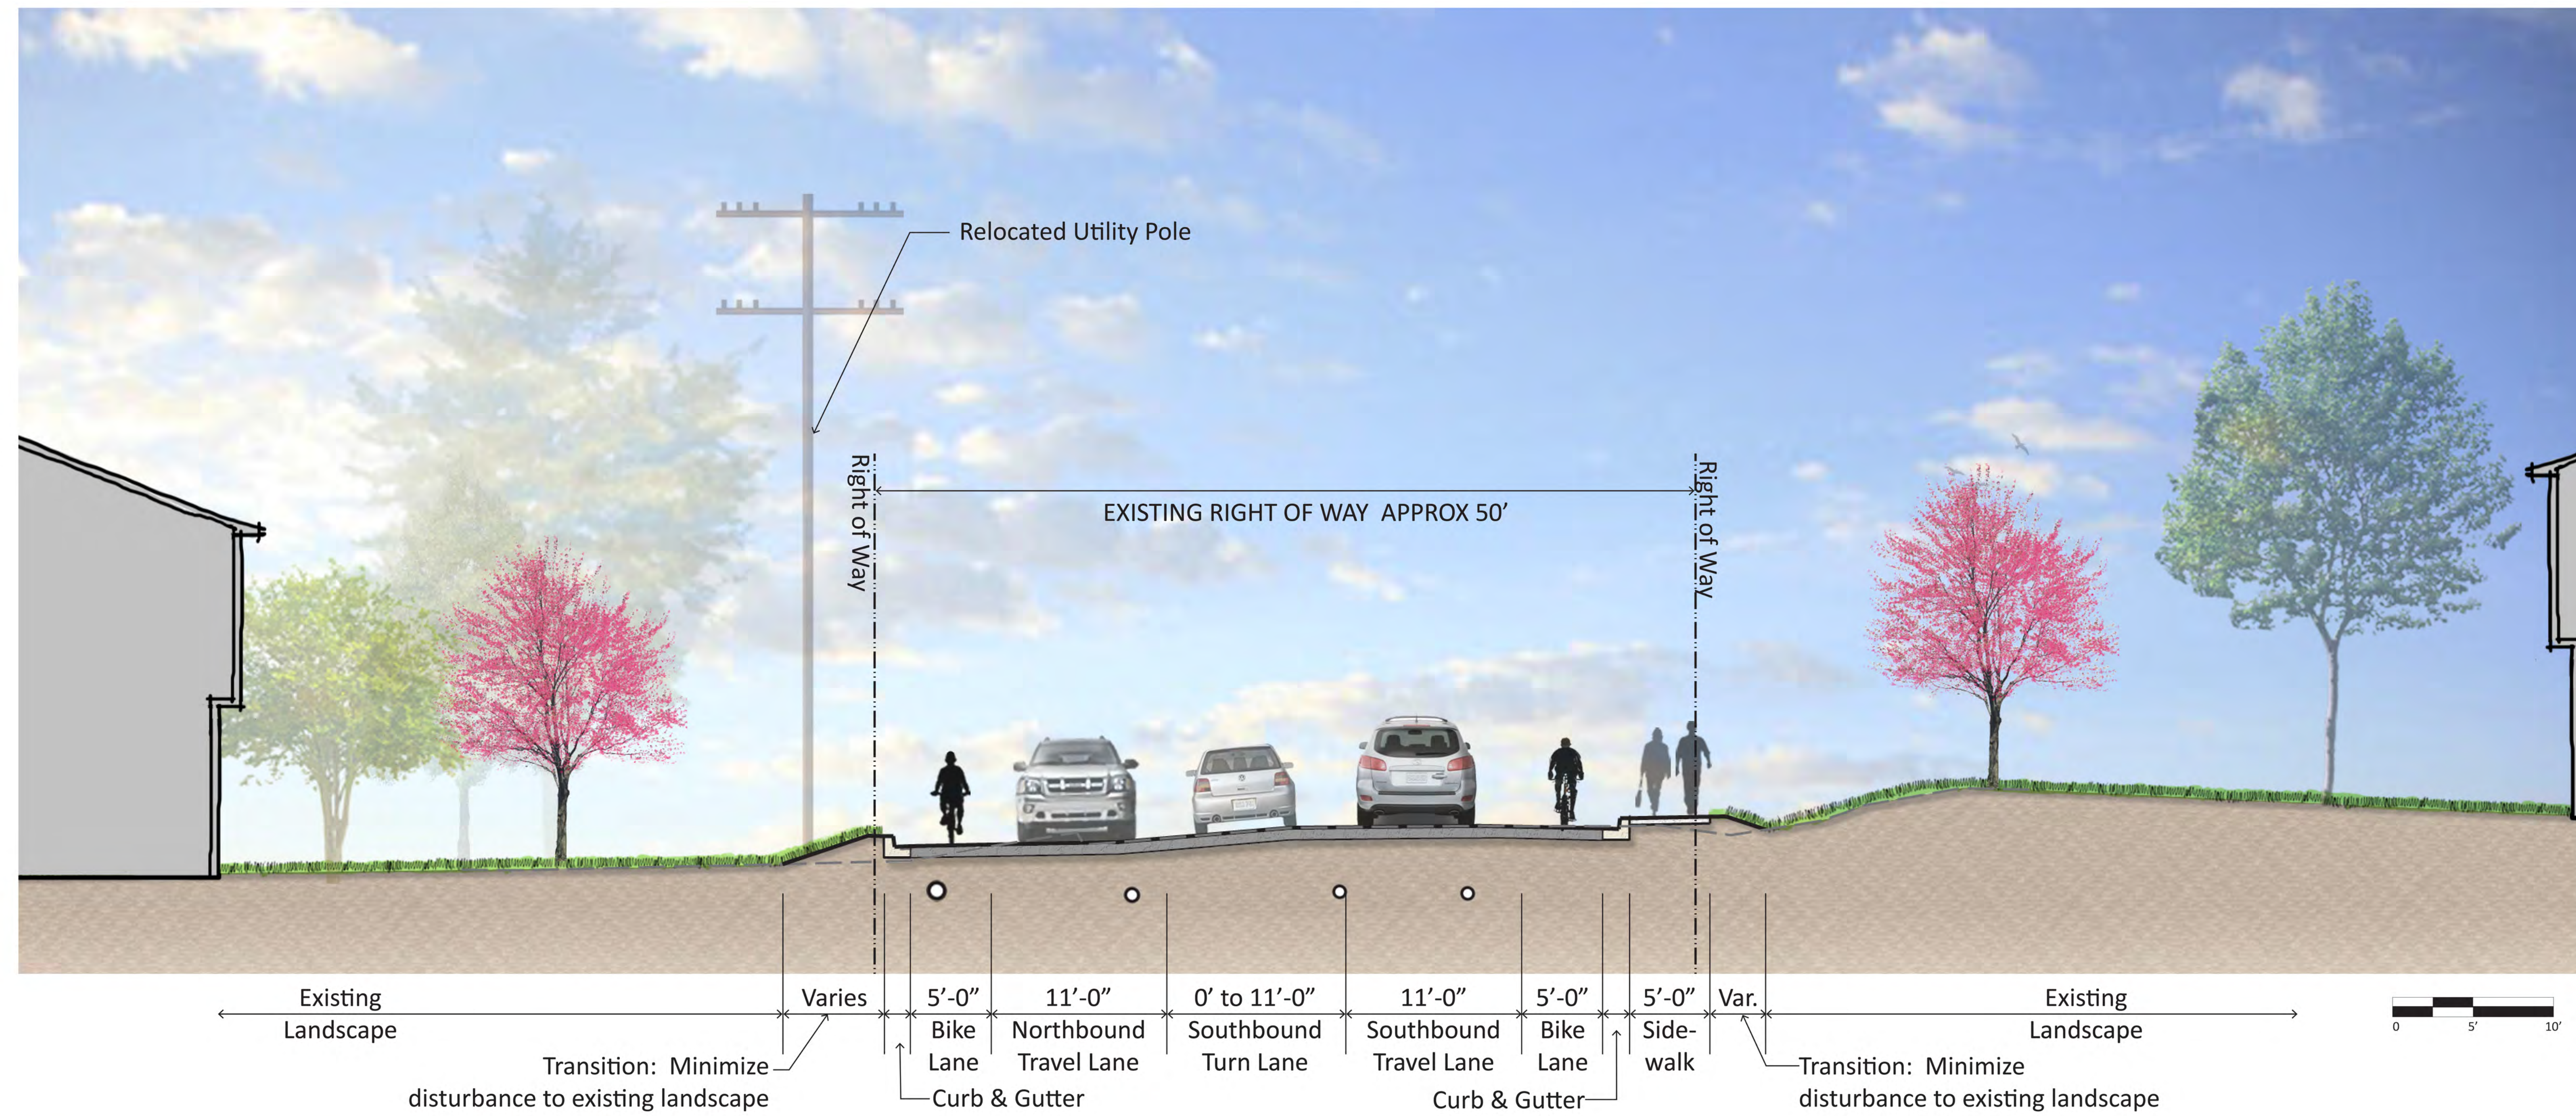

Wilson Lane: South of Bradley Boulevard

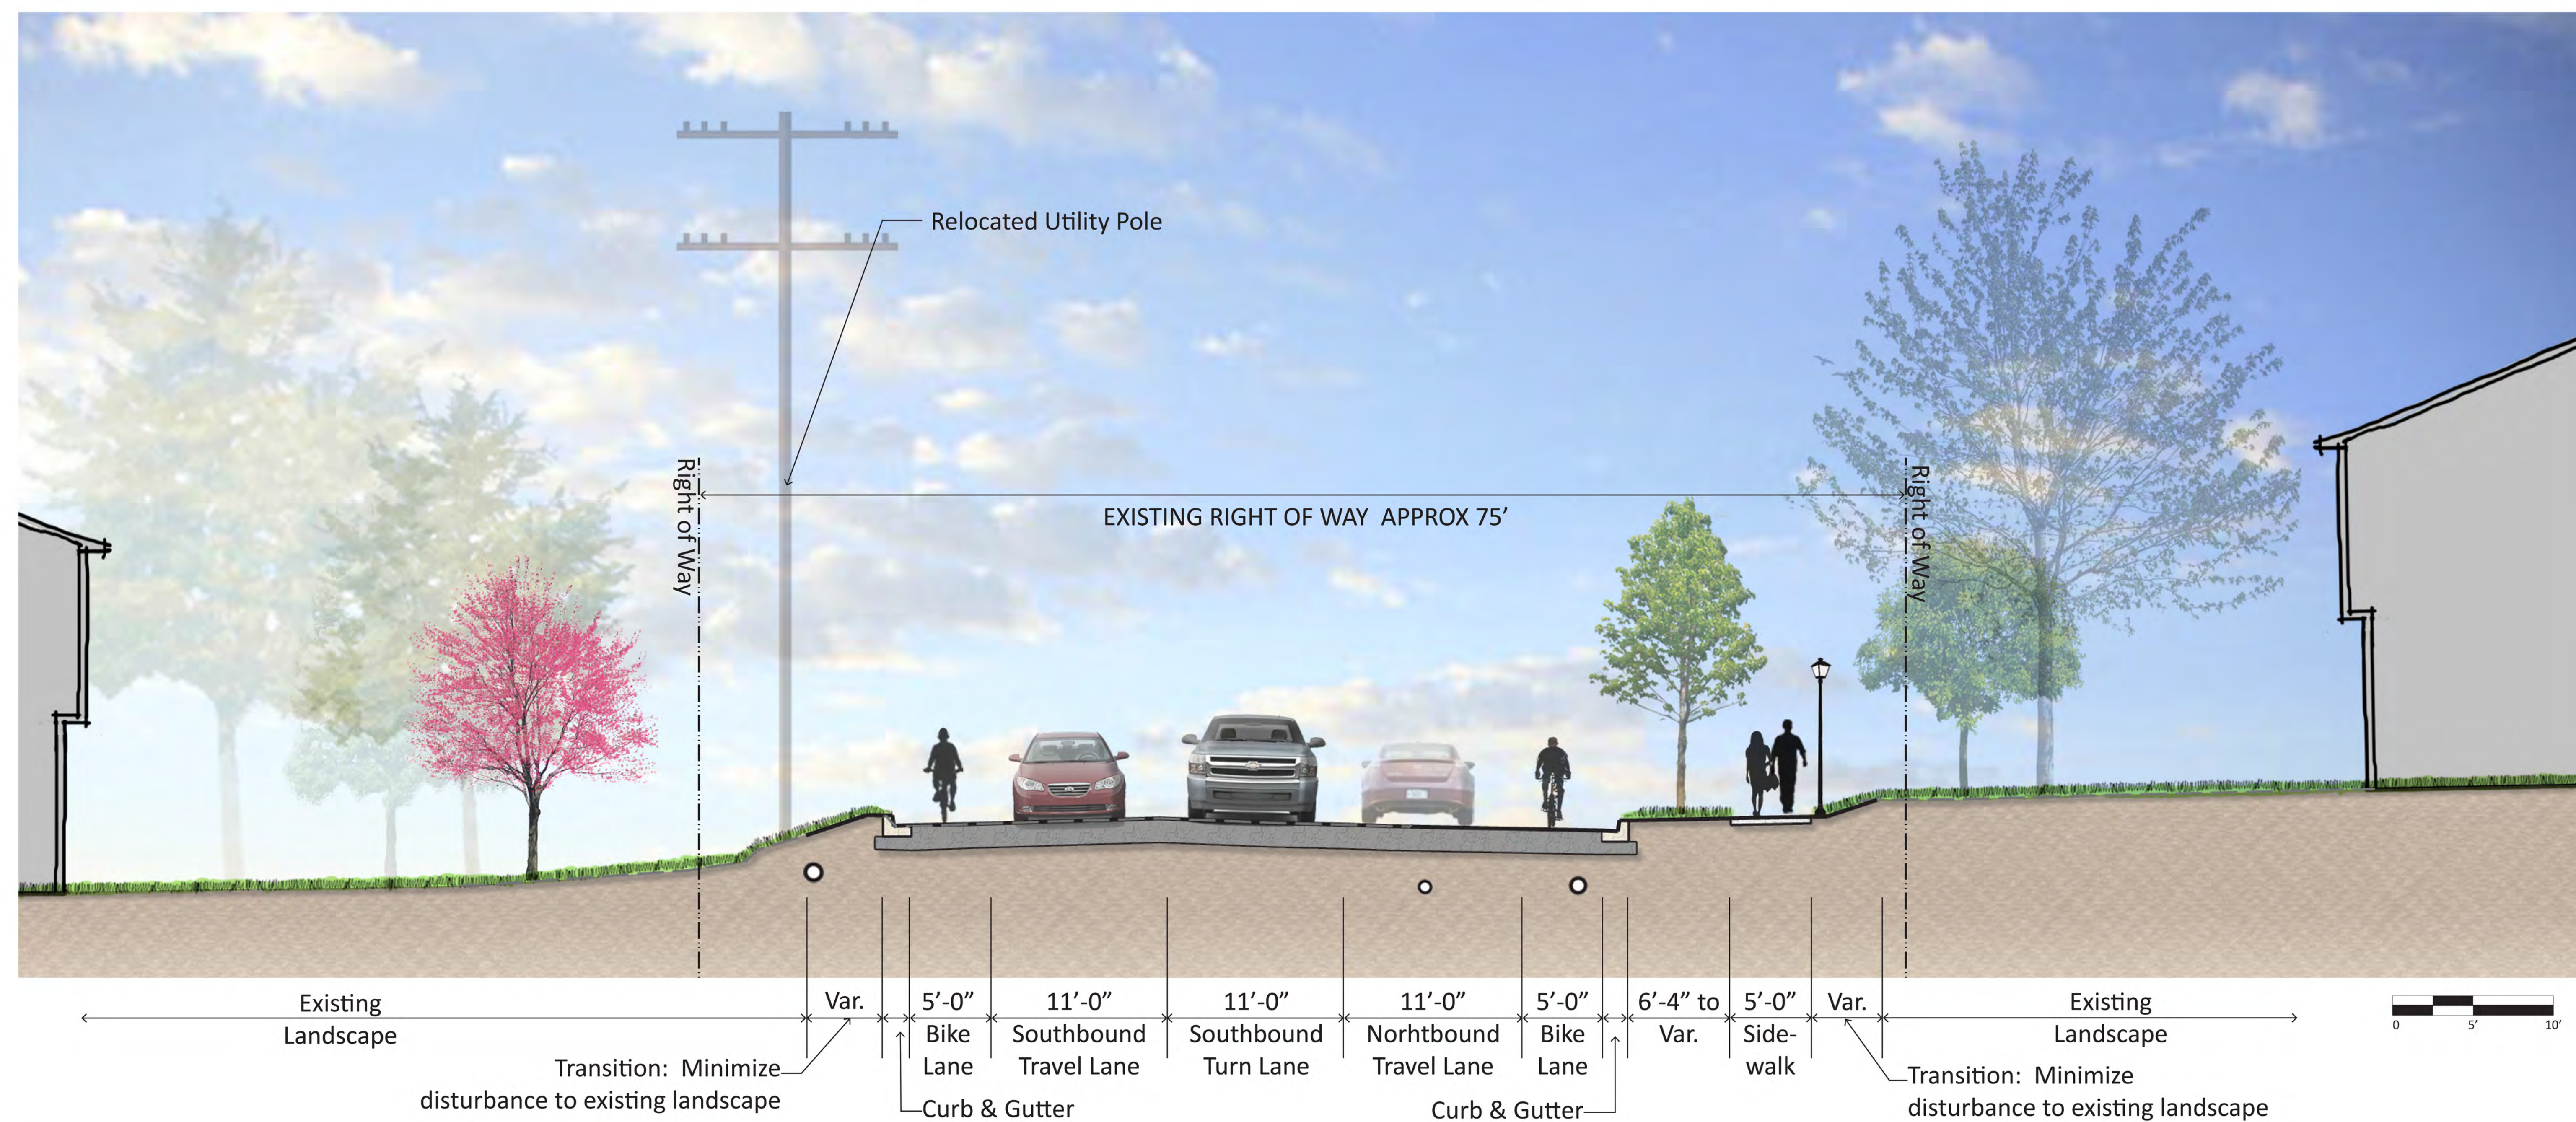

Wilson Lane: North of Bradley Boulevard