



CLOSED SECTION


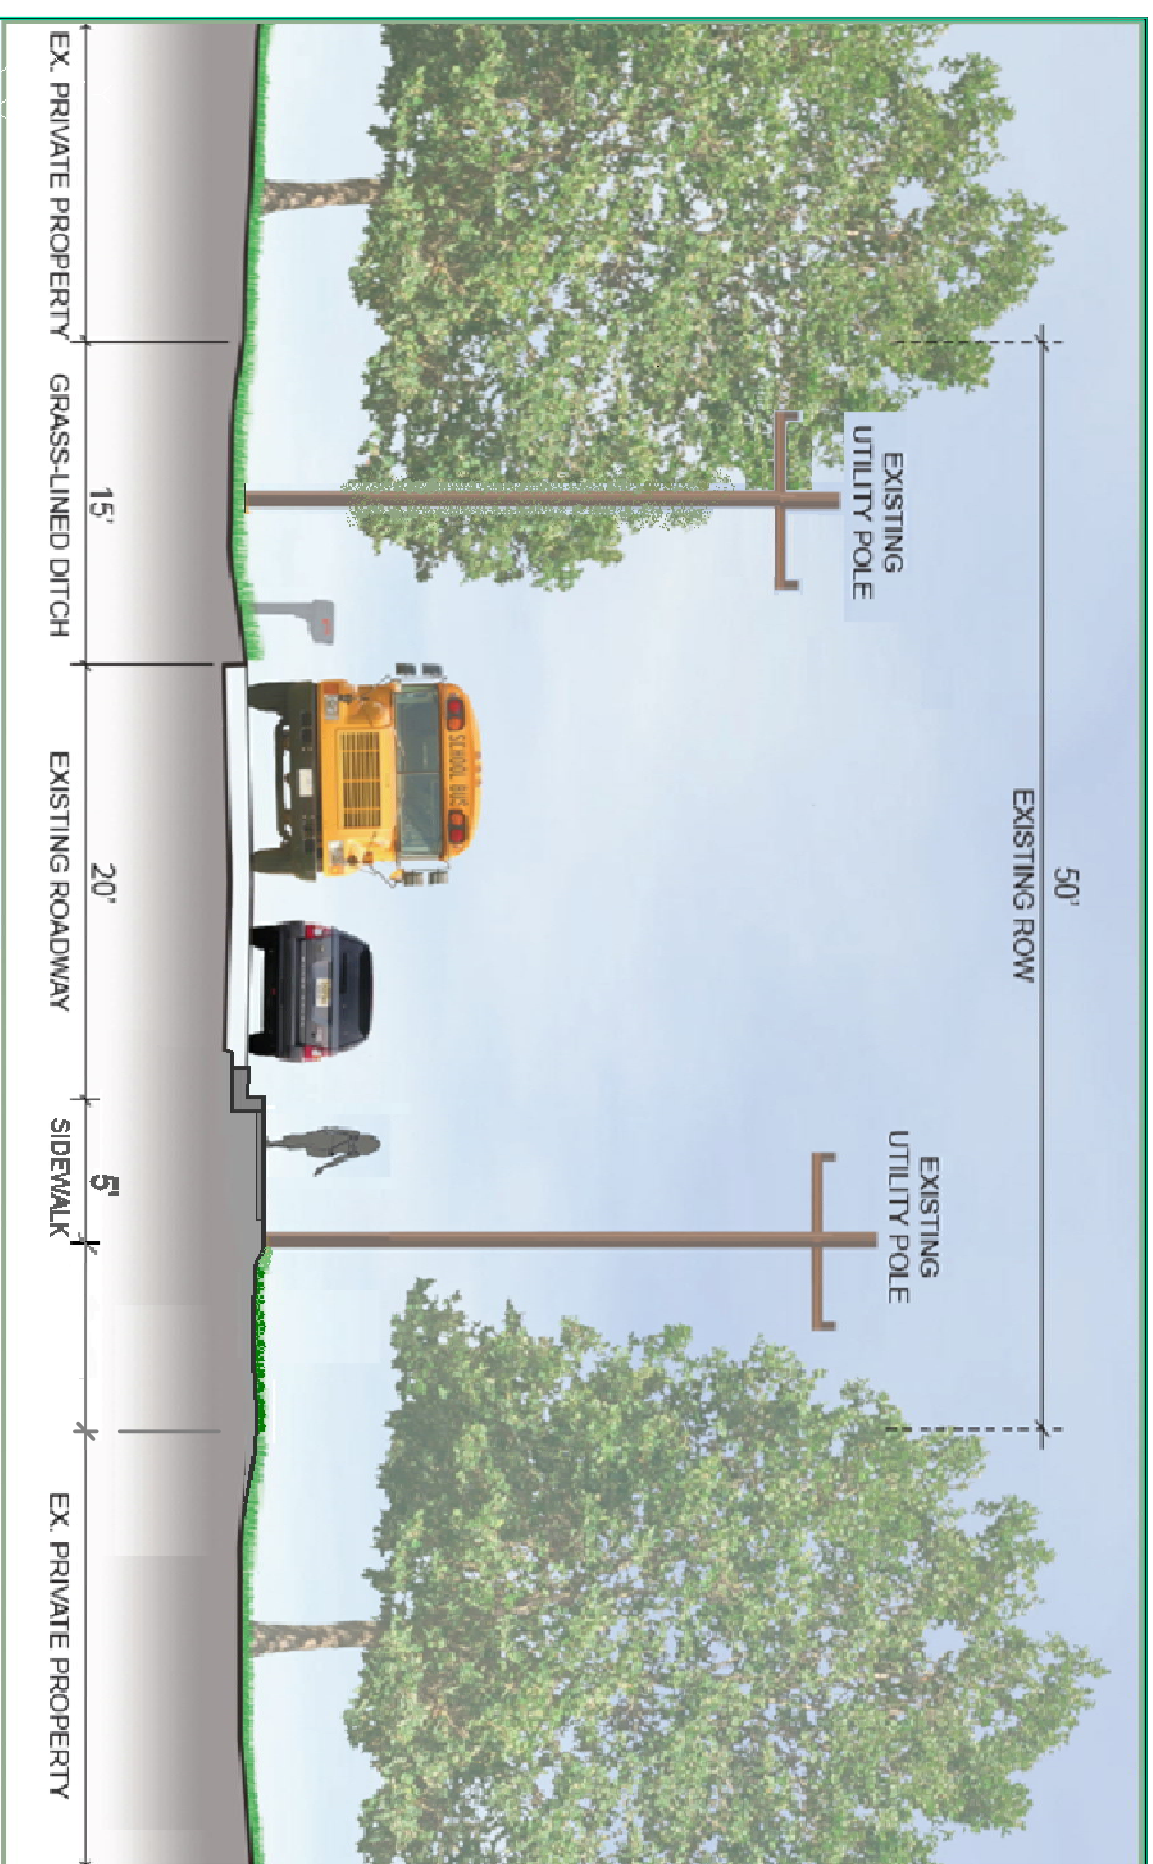


SECTION A-A

OPEN SECTION

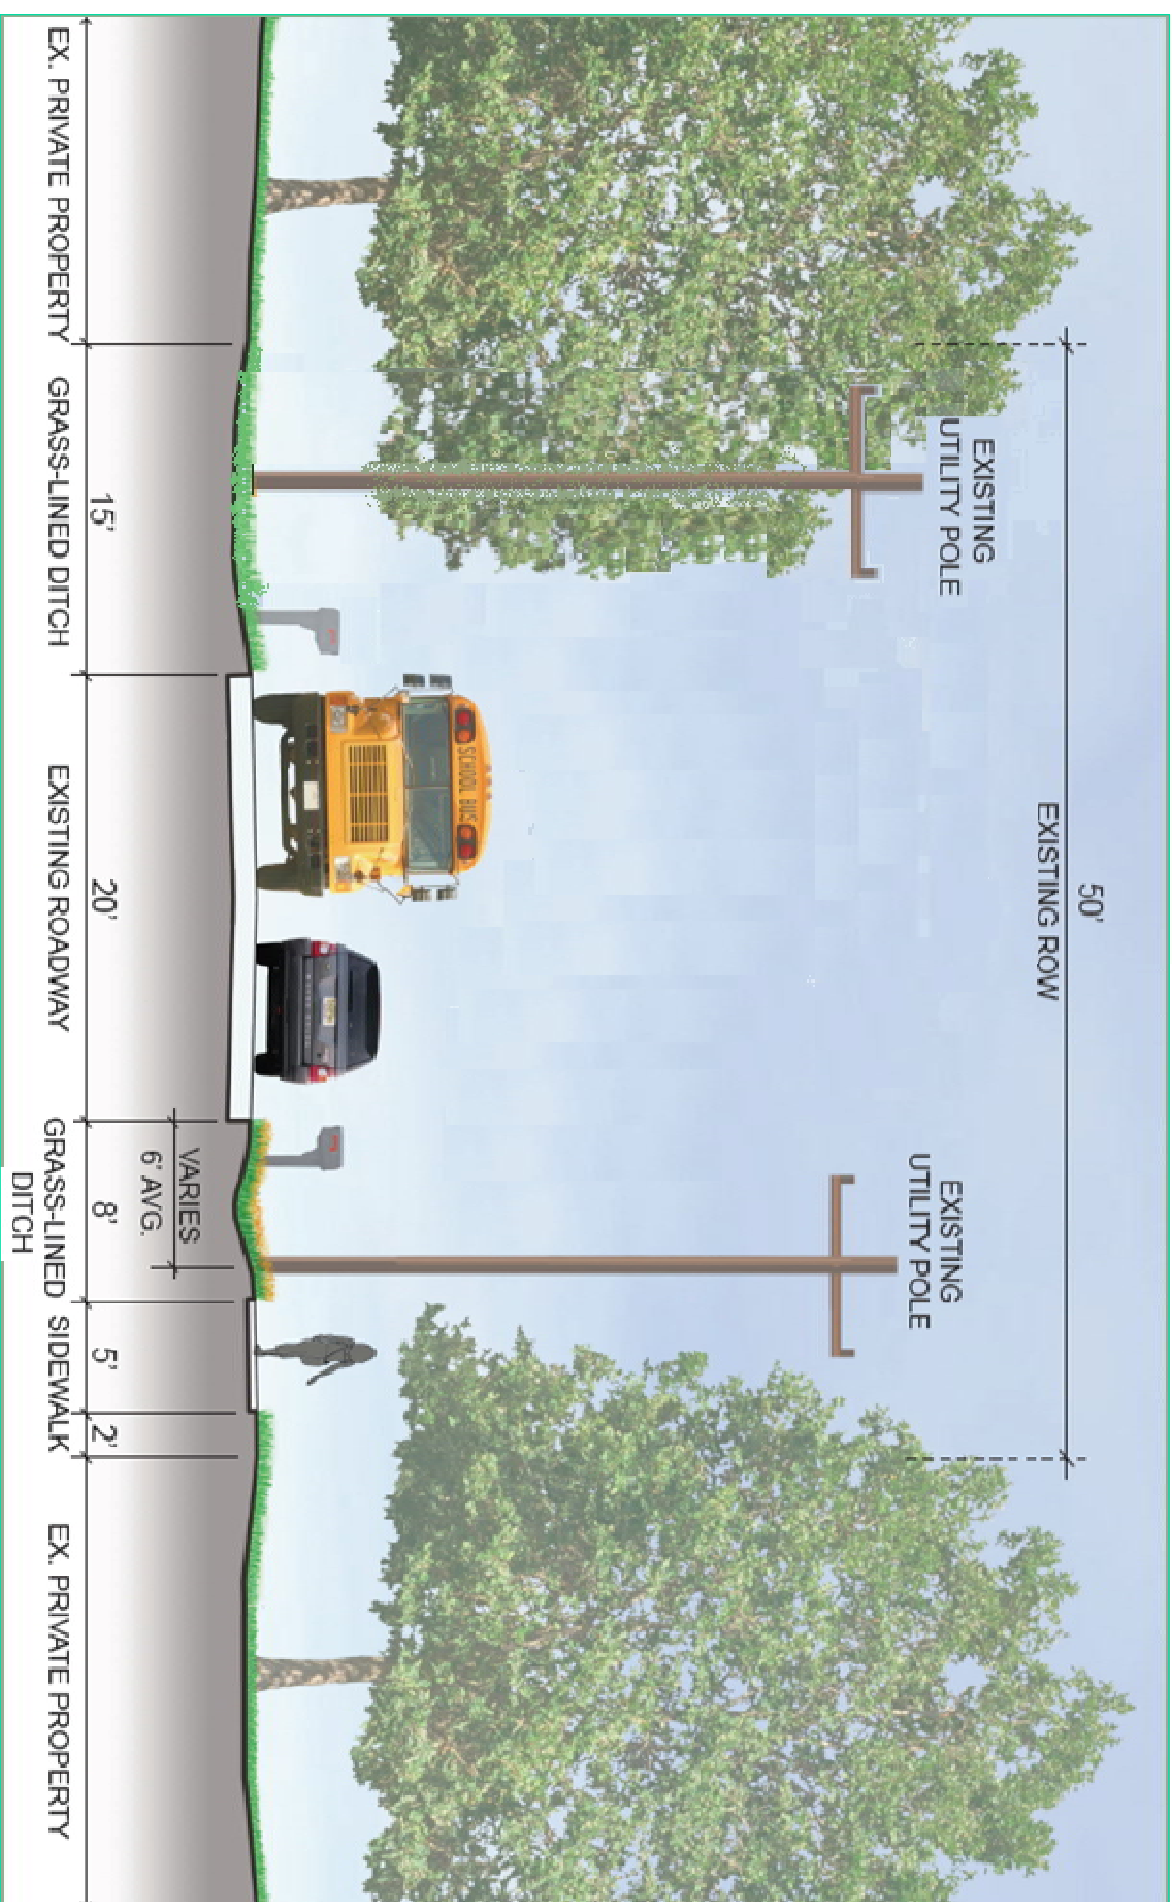

SECTION B-B

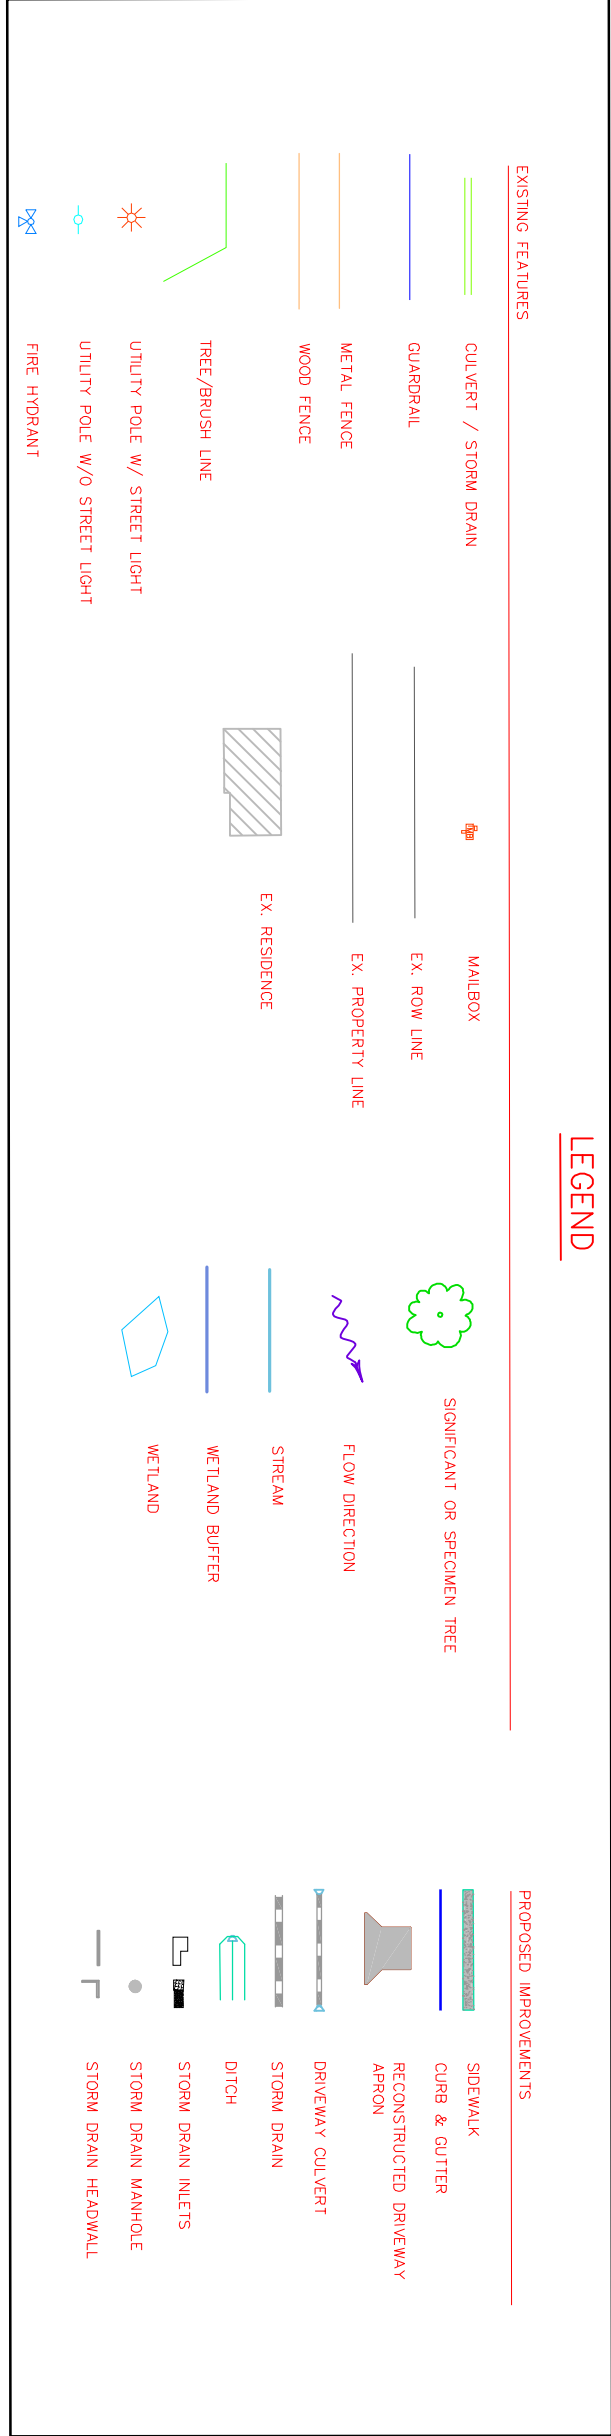 

CENTRAL AVENUE SIDEWALK PROJECT (FROM MD 355 TO OAKMONT AVENUE)
PUBLIC INFORMATION MEETING

NOVEMBER 17, 2010
SCALE: 1"=40'