

 


DALE DRIVE PEDESTRIAN FACILITY: CONCEPT PLAN

 

NOTE:
ALL EXISTING DRIVEWAY
ACCESS WILL REMAIN

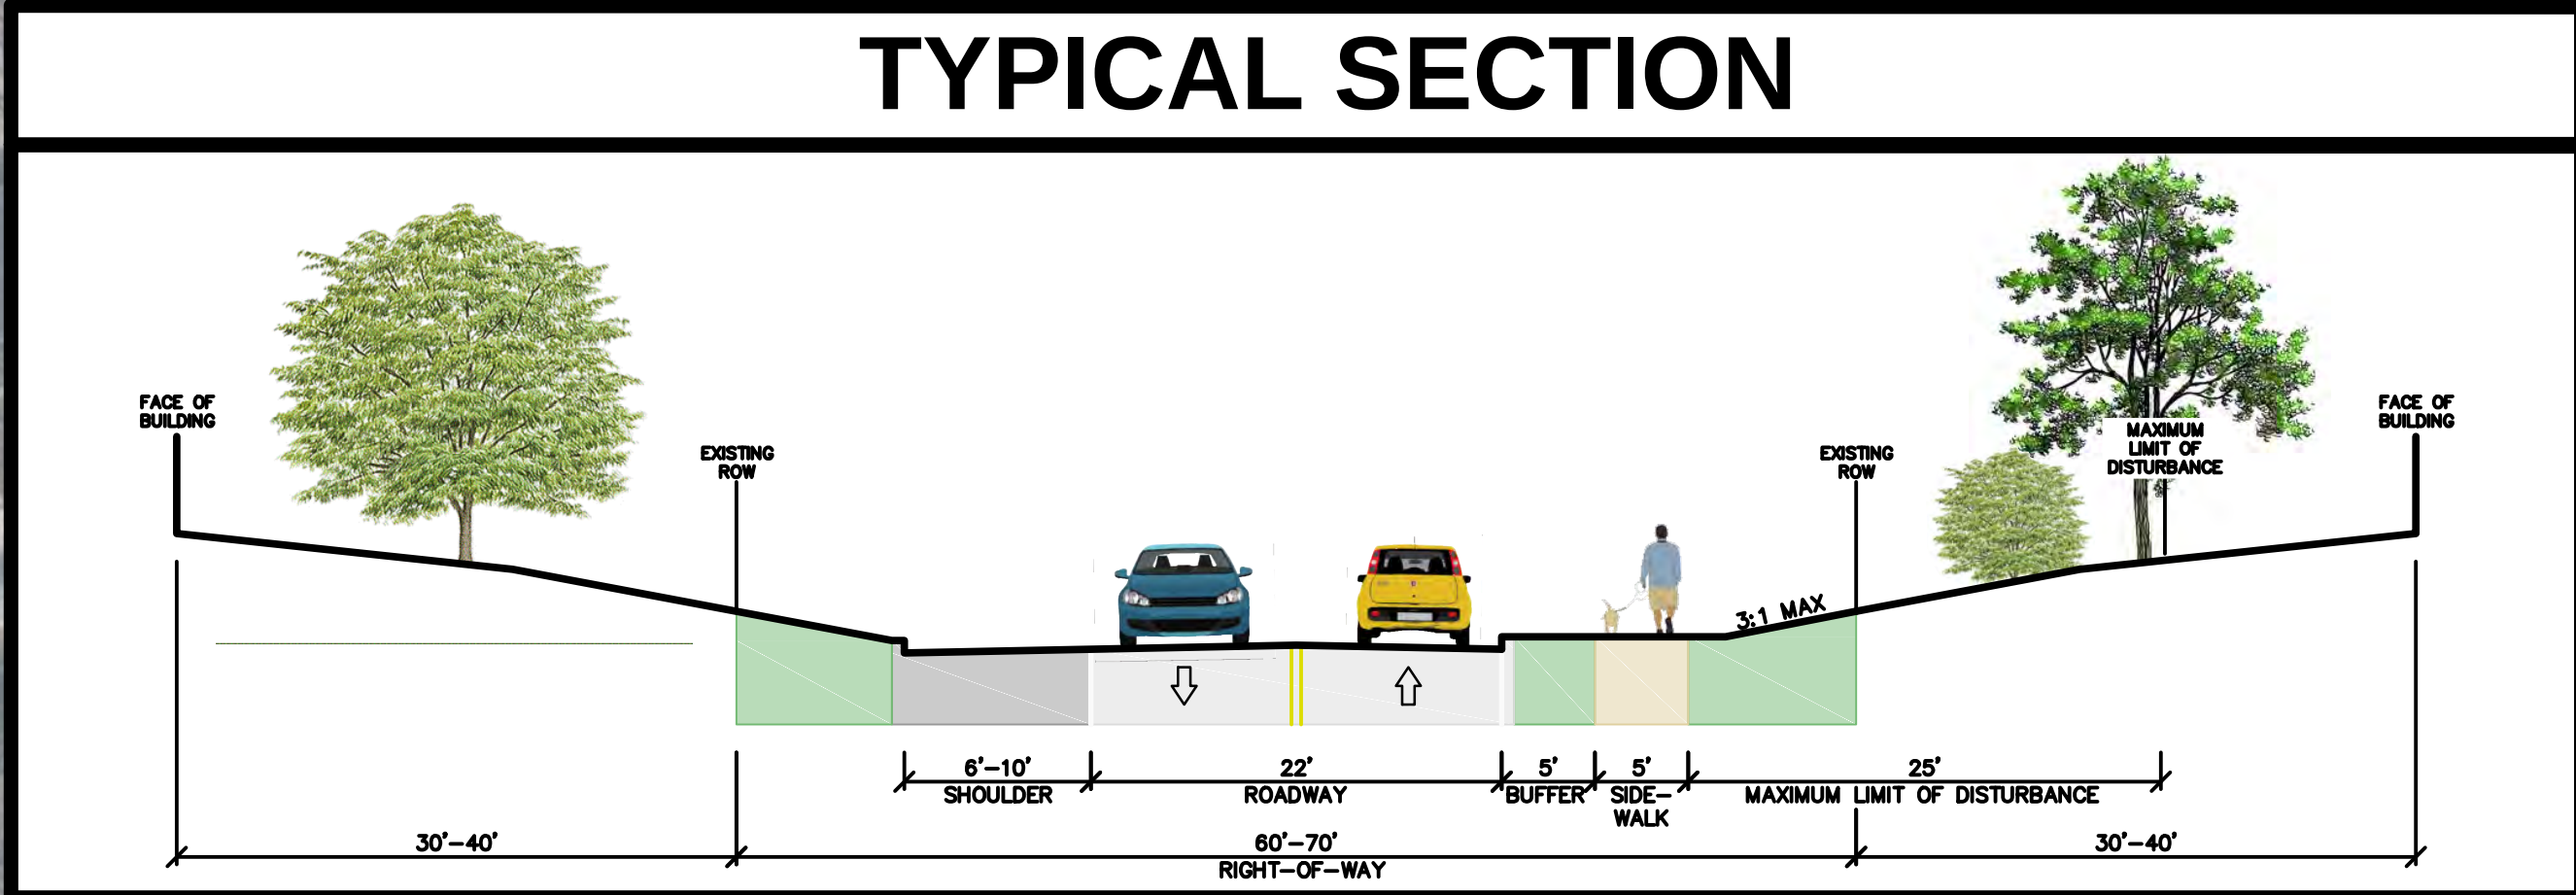

SIDEWALK: SOUTH SIDE			
LEGEND			
	PROPOSED ALIGNMENT		MAXIMUM LIMIT OF DISTURBANCE
	PROPOSED GRASS BUFFER		BUS STOP
	EXISTING SHOULDER		EXISTING TRAFFIC SIGNAL
	EXISTING TRAIL FACILITIES		EXISTING FIRE HYDRANT
	FOREST CONSERVATION EASEMENT		EXISTING UTILITY POLE
	PROPERTY LINE		
	SHORT TERM TRAFFIC IMPROVEMENTS		
	EXISTING CROSSWALK		