
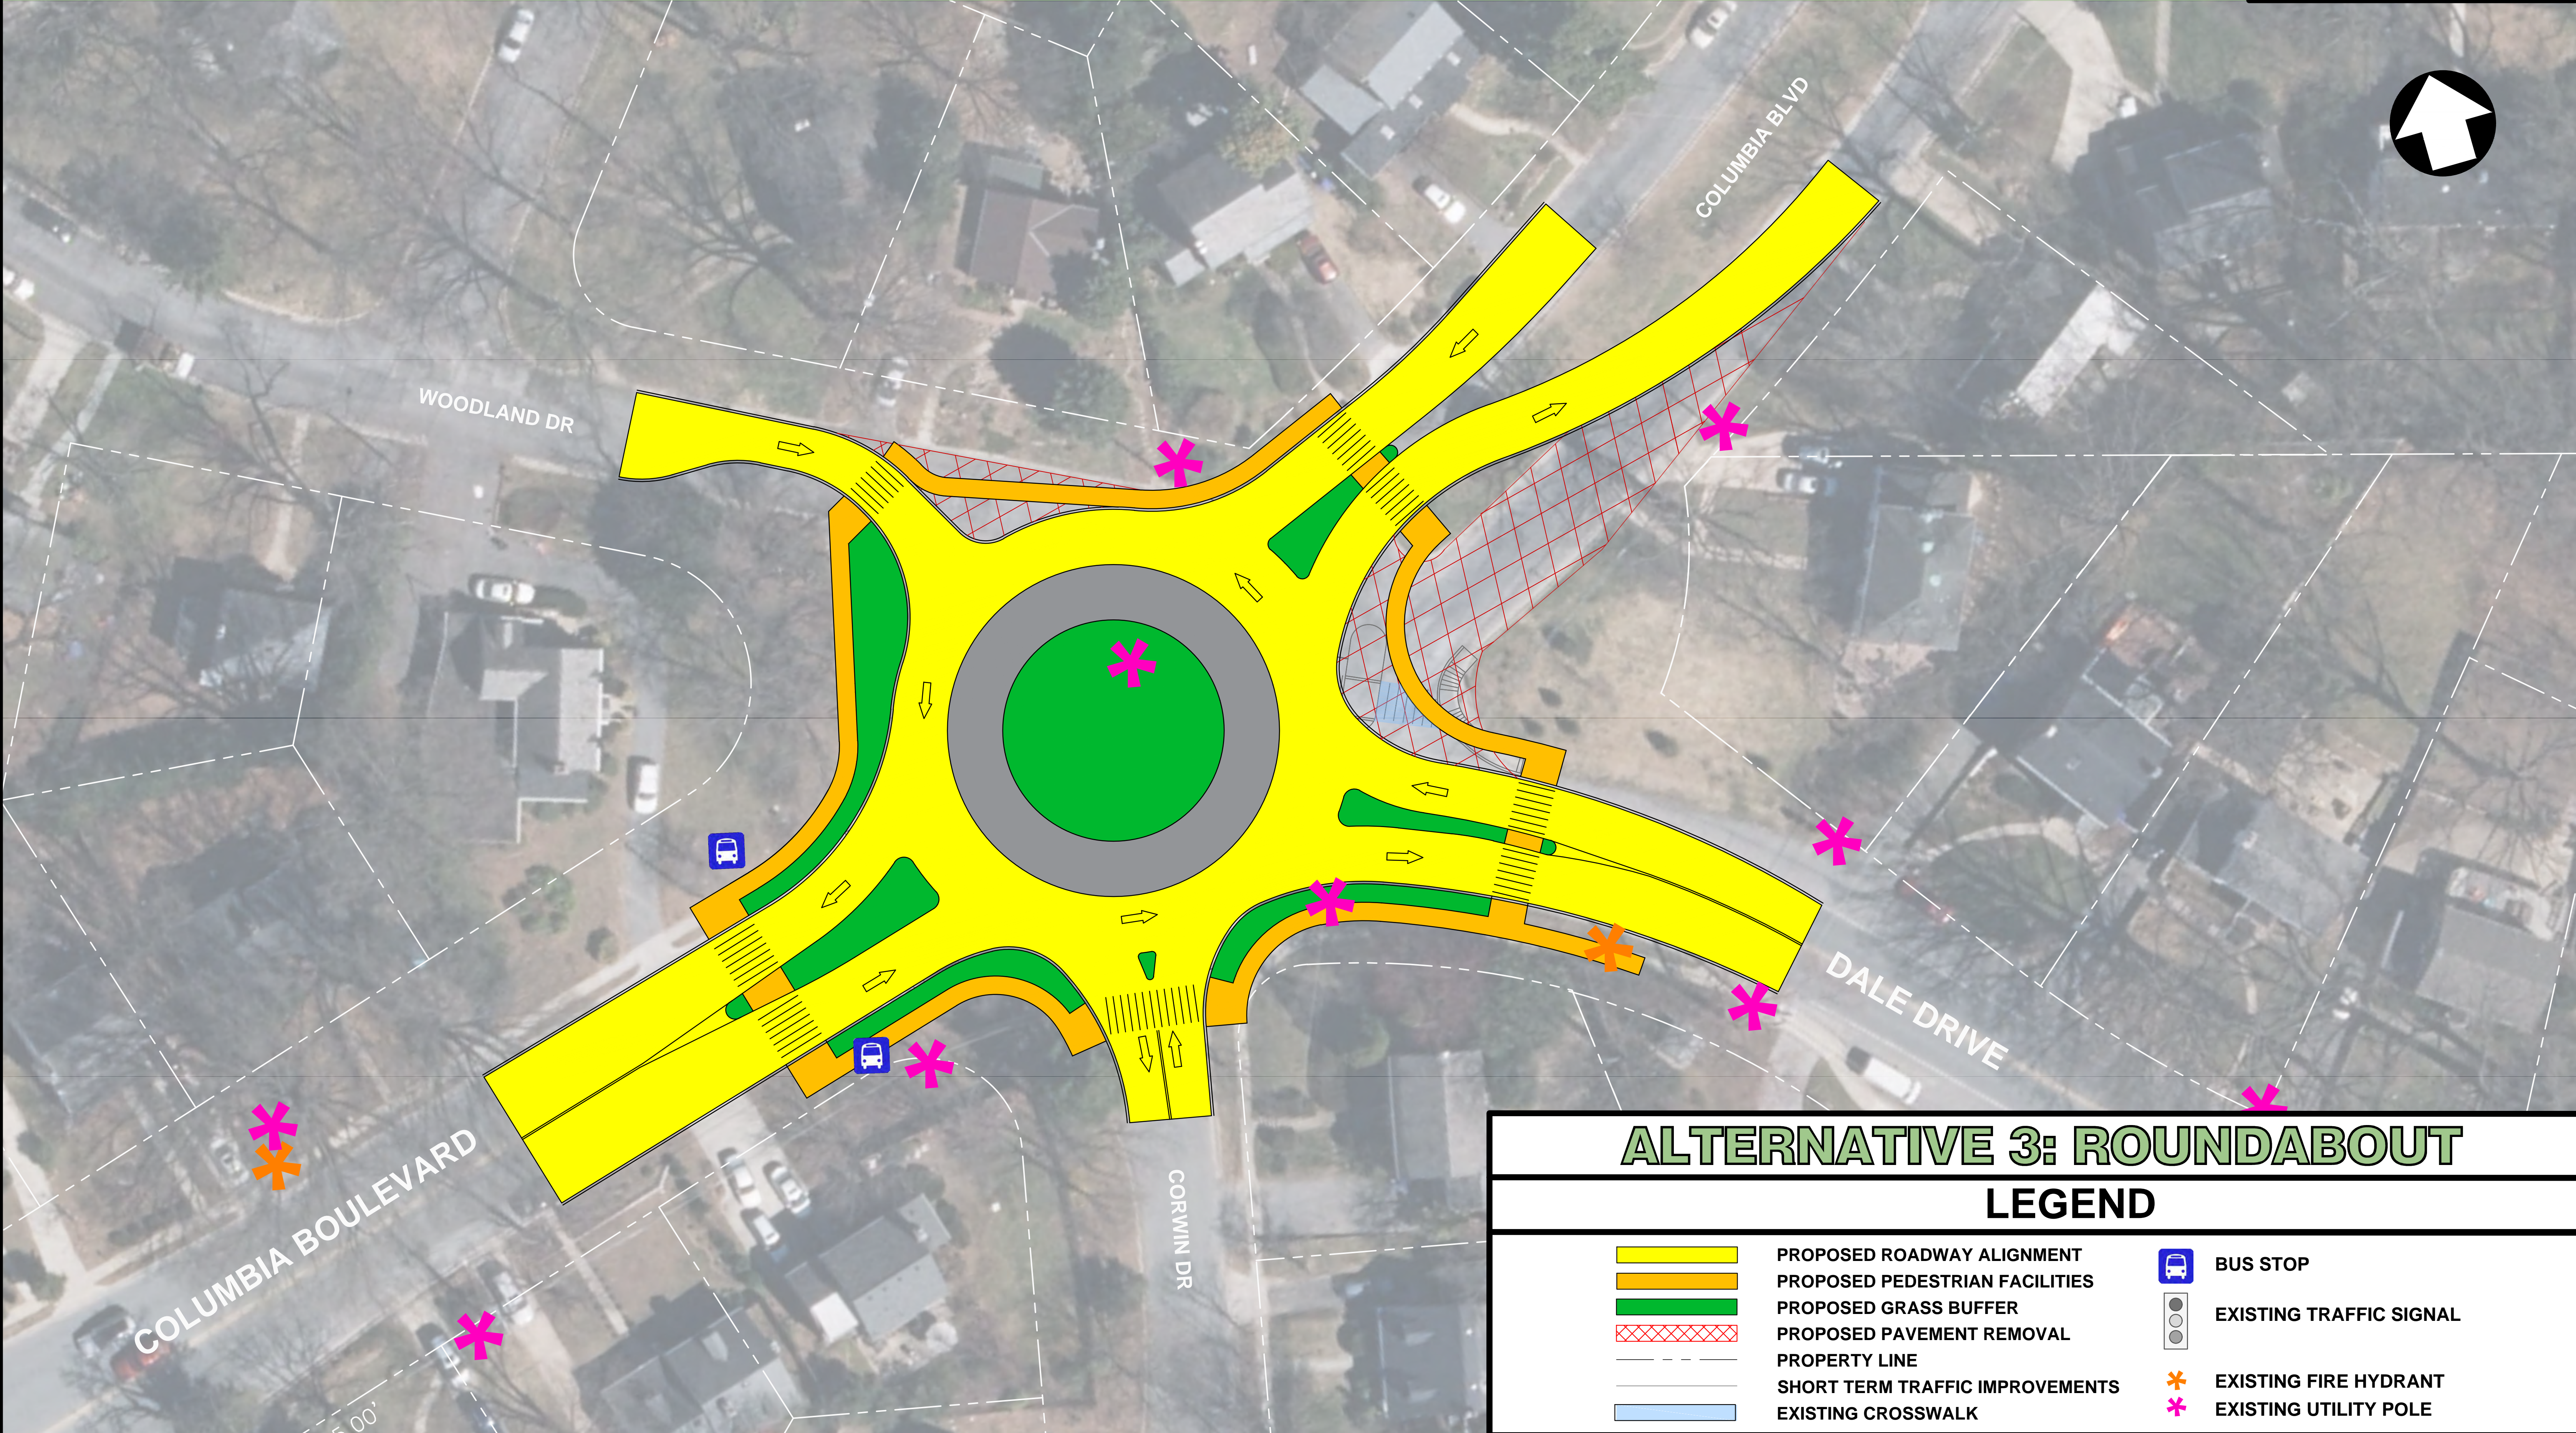


DALE DRIVE PEDESTRIAN FACILITY: CONCEPT PLAN

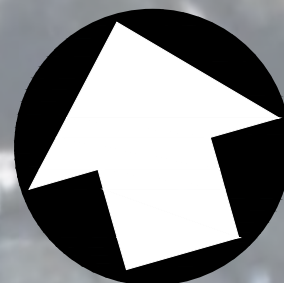

ALTERNATIVE 3: ROUNDABOUT

LEGEND

- | | | | |
|--|---------------------------------|--|-------------------------|
| | PROPOSED ROADWAY ALIGNMENT | | BUS STOP |
| | PROPOSED PEDESTRIAN FACILITIES | | EXISTING TRAFFIC SIGNAL |
| | PROPOSED GRASS BUFFER | | EXISTING FIRE HYDRANT |
| | PROPOSED PAVEMENT REMOVAL | | EXISTING UTILITY POLE |
| | PROPERTY LINE | | |
| | SHORT TERM TRAFFIC IMPROVEMENTS | | |
| | EXISTING CROSSWALK | | |



FEBRUARY 2019