


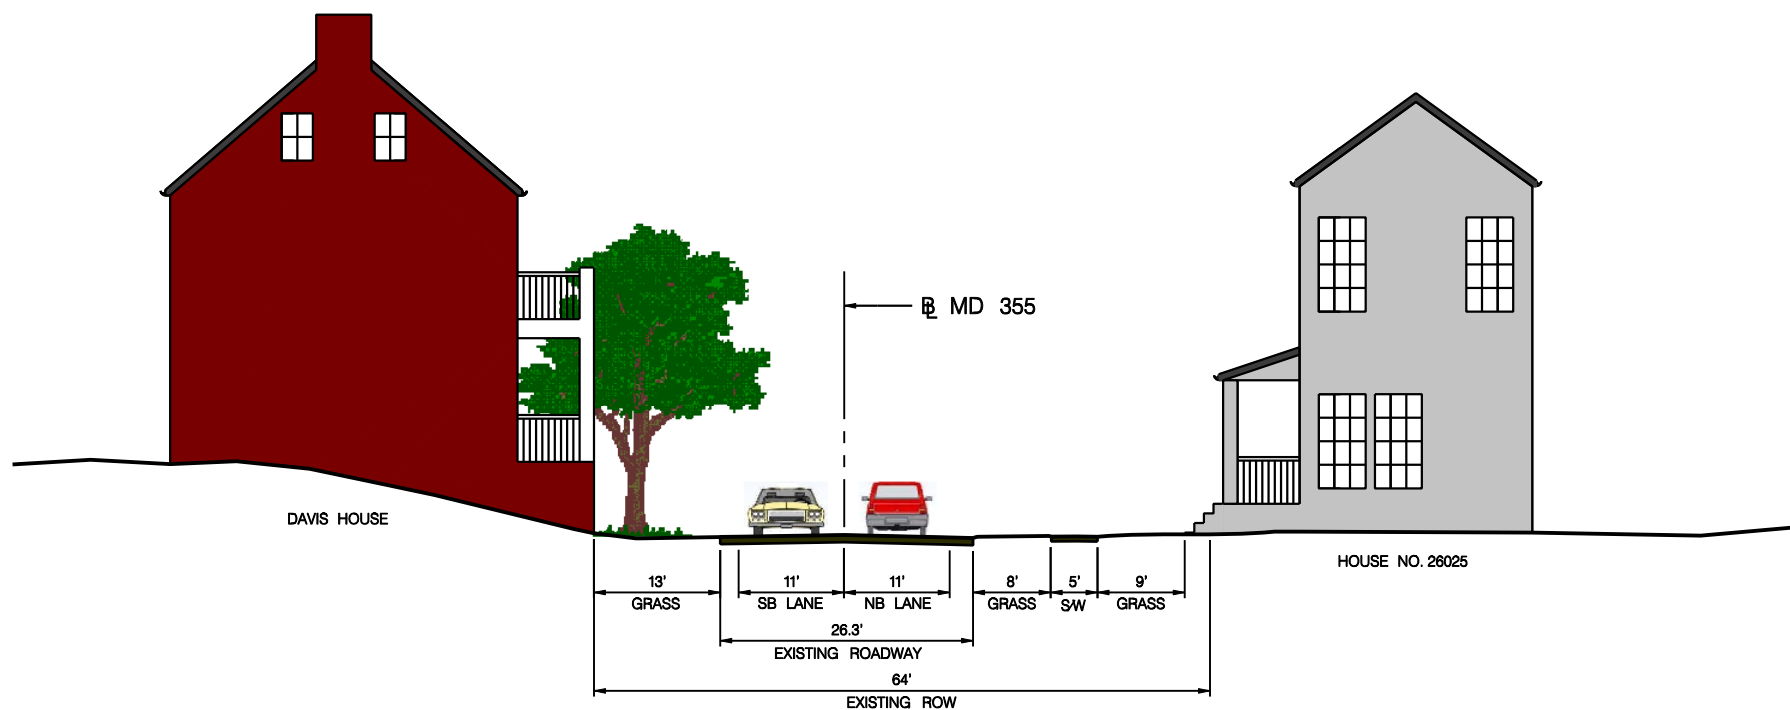

CROSS SECTION

LOOKING NORTHBOUND ALONG MD 355
AT DAVIS HOUSE