


Replacement of Dennis Avenue Bridge No. M-0194 over Sligo Creek Tributary (Wheaton Branch)

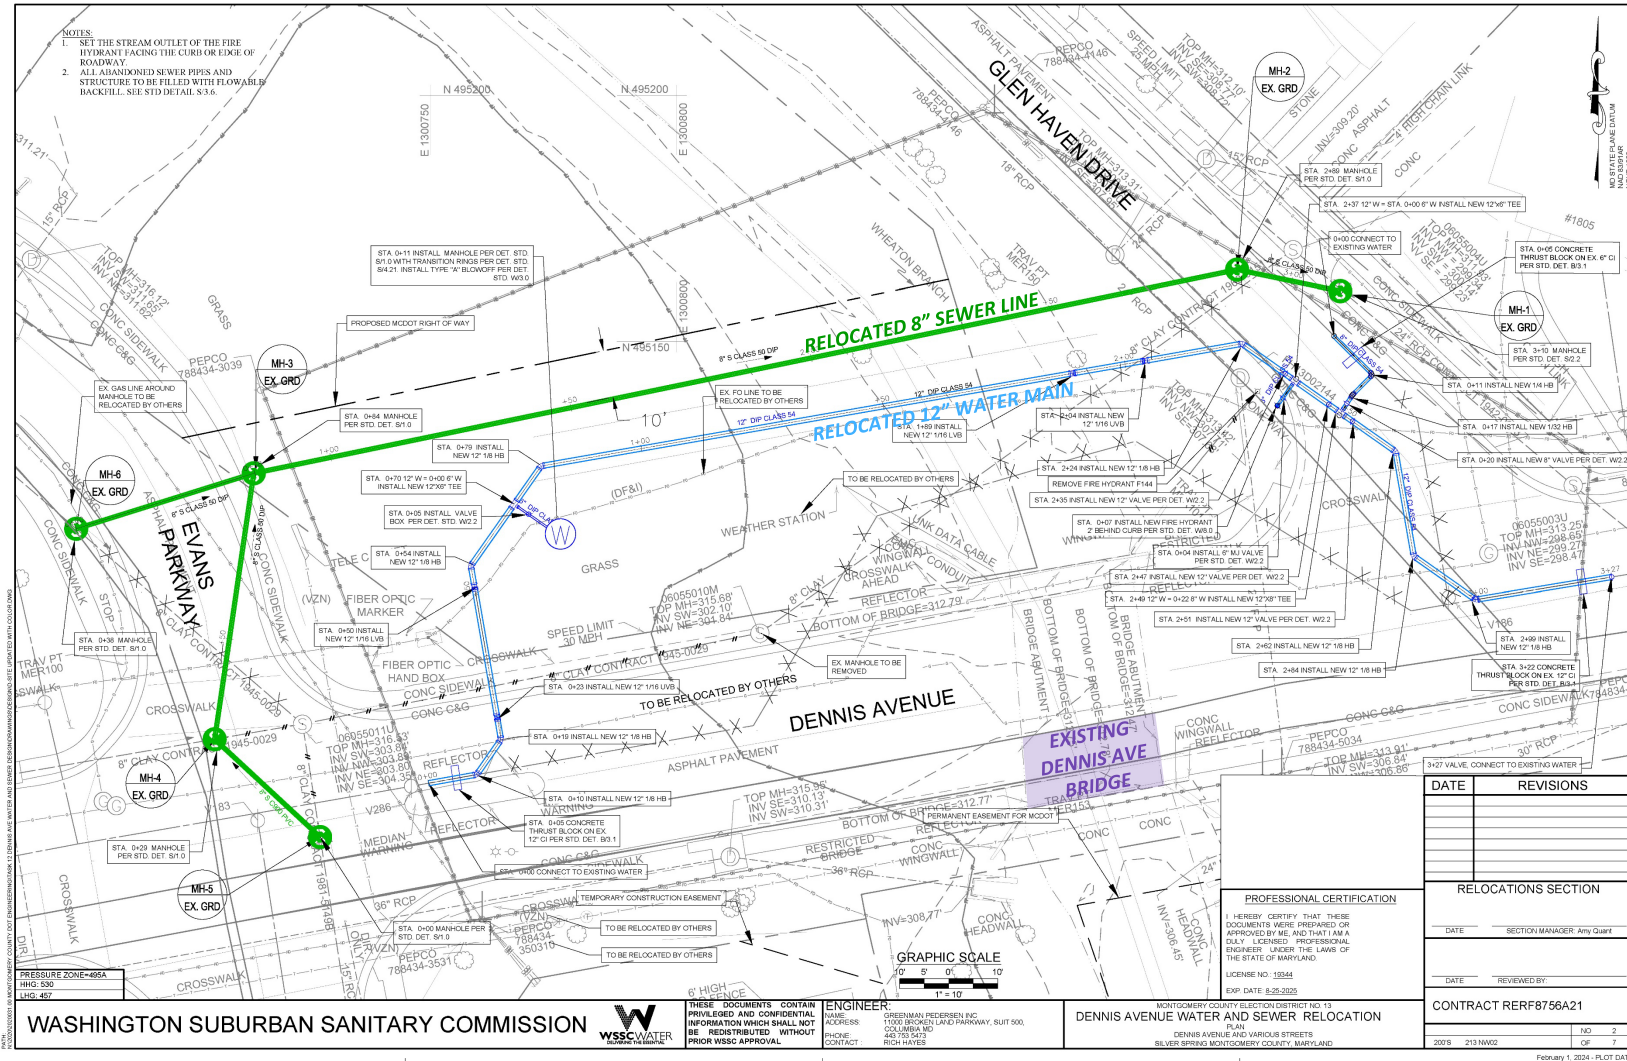

Utility Relocations

- ◆ Pepco, Verizon, Washington Gas, and Fiber Optics relocations will be implemented by utility owners prior to the project
- ◆ WSSC water main and sewer line relocations will be implemented by the Contractor for the project before existing bridge demolition

UTILITY RELOCATIONS