


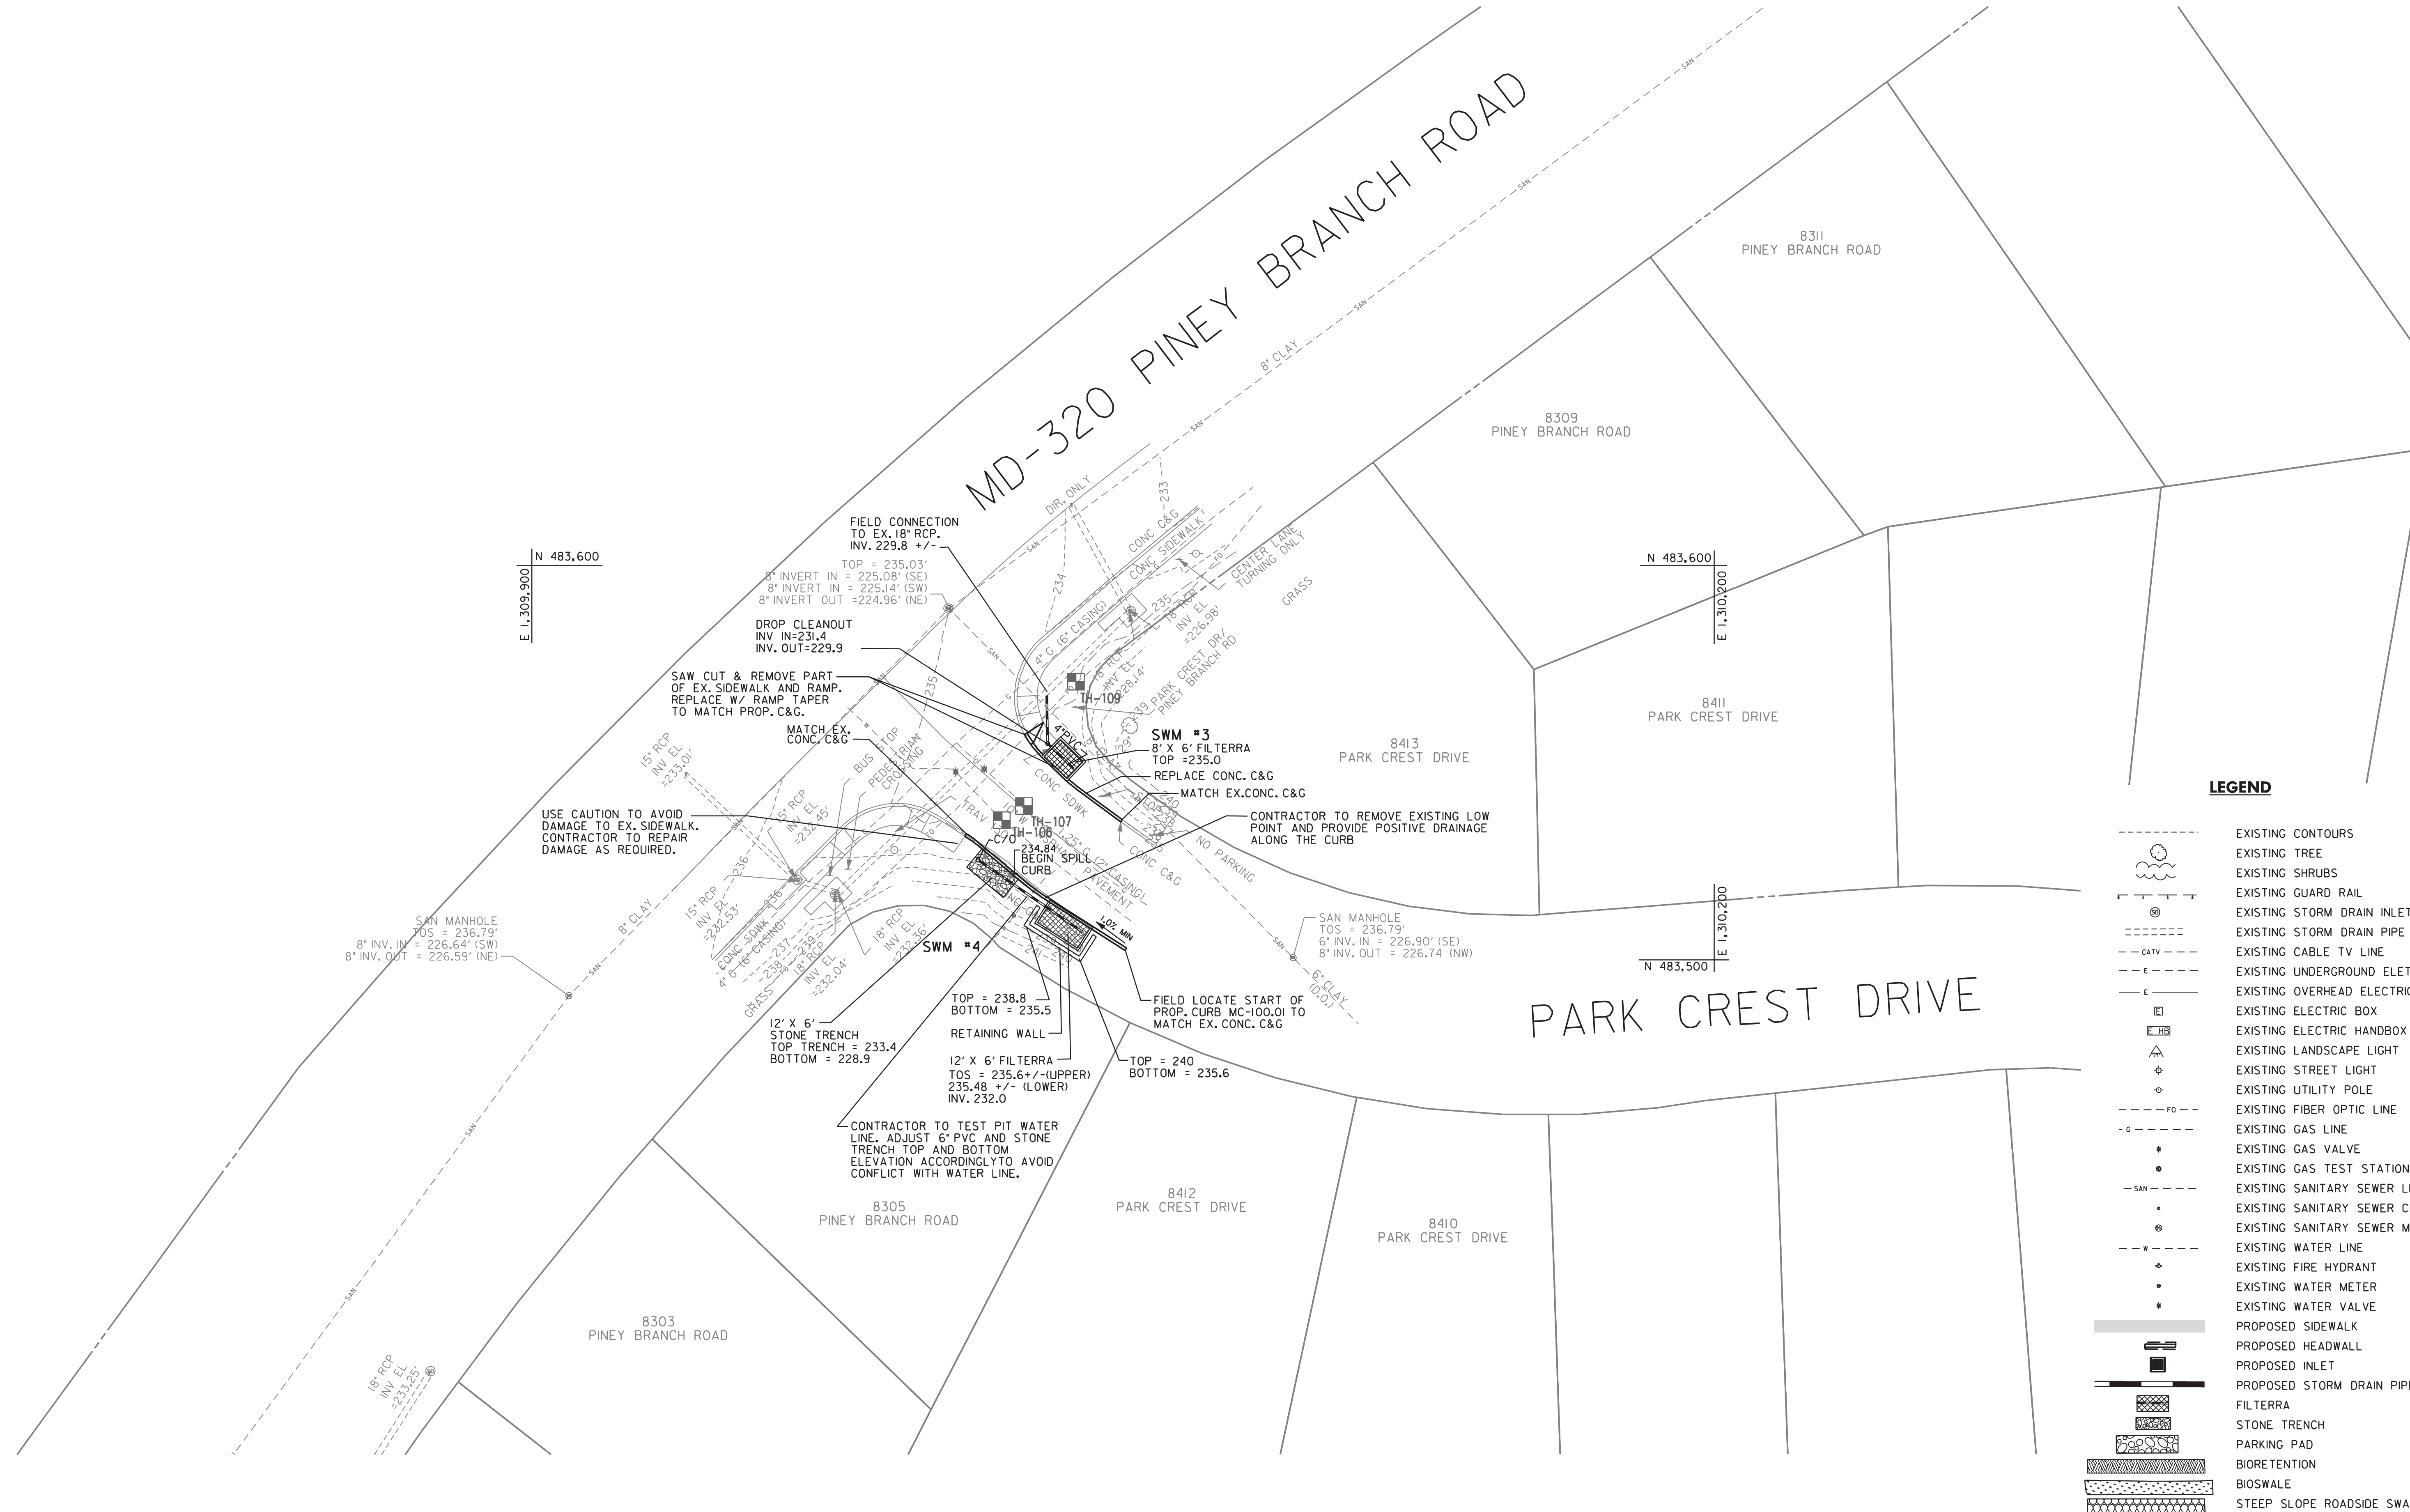

FILE: N:\2008\2008037\2008037.00\2008037.00 Tsk III Sligo Park Hills LID Retrofit\DGN\PHD-0001.SLIGO PARK HILLS.dgn  
DATE: Friday, October 19, 2012 AT 11:46 AM  
...PHD-0001.SLIGO PARK HILLS.dgn 10/19/2012 11:46:28 AM



|  |                                    |
|--|------------------------------------|
|  | EXISTING CONTOURS                  |
|  | EXISTING TREE                      |
|  | EXISTING SHRUBS                    |
|  | EXISTING GUARD RAIL                |
|  | EXISTING STORM DRAIN INLET         |
|  | EXISTING STORM DRAIN PIPE          |
|  | EXISTING CABLE TV LINE             |
|  | EXISTING UNDERGROUND ELECTRIC LINE |
|  | EXISTING OVERHEAD ELECTRIC LINE    |
|  | EXISTING ELECTRIC BOX              |
|  | EXISTING ELECTRIC HANDBOX          |
|  | EXISTING LANDSCAPE LIGHT           |
|  | EXISTING STREET LIGHT              |
|  | EXISTING UTILITY POLE              |
|  | EXISTING FIBER OPTIC LINE          |
|  | EXISTING GAS LINE                  |
|  | EXISTING GAS VALVE                 |
|  | EXISTING GAS TEST STATION          |
|  | EXISTING SANITARY SEWER LINE       |
|  | EXISTING SANITARY SEWER CLEANOUT   |
|  | EXISTING SANITARY SEWER MANHOLE    |
|  | EXISTING WATER LINE                |
|  | EXISTING FIRE HYDRANT              |
|  | EXISTING WATER METER               |
|  | EXISTING WATER VALVE               |
|  | PROPOSED SIDEWALK                  |
|  | PROPOSED HEADWALL                  |
|  | PROPOSED INLET                     |
|  | PROPOSED STORM DRAIN PIPE          |
|  | FILTERRA                           |
|  | STONE TRENCH                       |
|  | PARKING PAD                        |
|  | BIORETENTION                       |
|  | BIOSWALE                           |
|  | STEEP SLOPE ROADSIDE SWALE         |



|     |          |      |    |                                                                                           |  |      |
|-----|----------|------|----|-------------------------------------------------------------------------------------------|--|------|
|     |          |      |    | MONTGOMERY COUNTY<br>DEPARTMENT OF PUBLIC WORKS AND TRANSPORTATION<br>ROCKVILLE, MARYLAND |  |      |
|     |          |      |    | RECOMMENDED FOR APPROVAL                                                                  |  |      |
|     |          |      |    | Chief, Design Section<br>APPROVED                                                         |  | Date |
|     |          |      |    | Chief, Division of Capital Development                                                    |  | Date |
|     |          |      |    | Designed by: <u>ZK/MMR</u> Drawn by: <u>ZK/MMR</u> Checked by: <u>WRP</u>                 |  |      |
| NO. | REVISION | DATE | BY |                                                                                           |  |      |

|                                    |         |
|------------------------------------|---------|
| SCALE : AS SHOWN                   | PS02    |
| Project No. : 2008037-00, Task III | 4 of 25 |