



GOOD HOPE ROAD SHARED USE PATH


EXISTING CONDITIONS

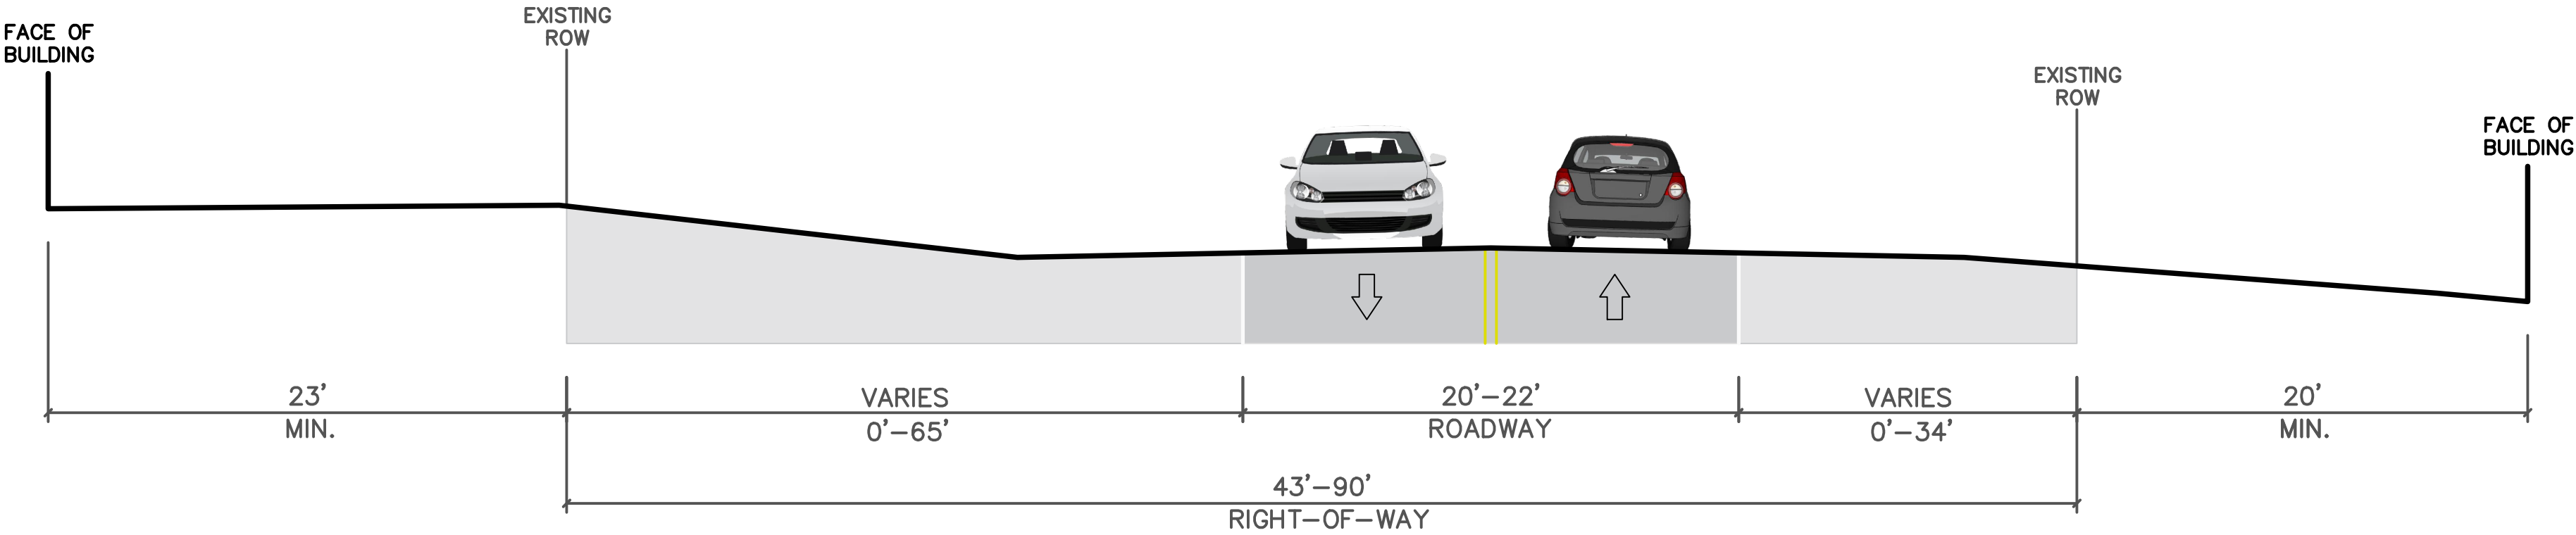

PROPOSED SIDEPATH: OPEN SECTION

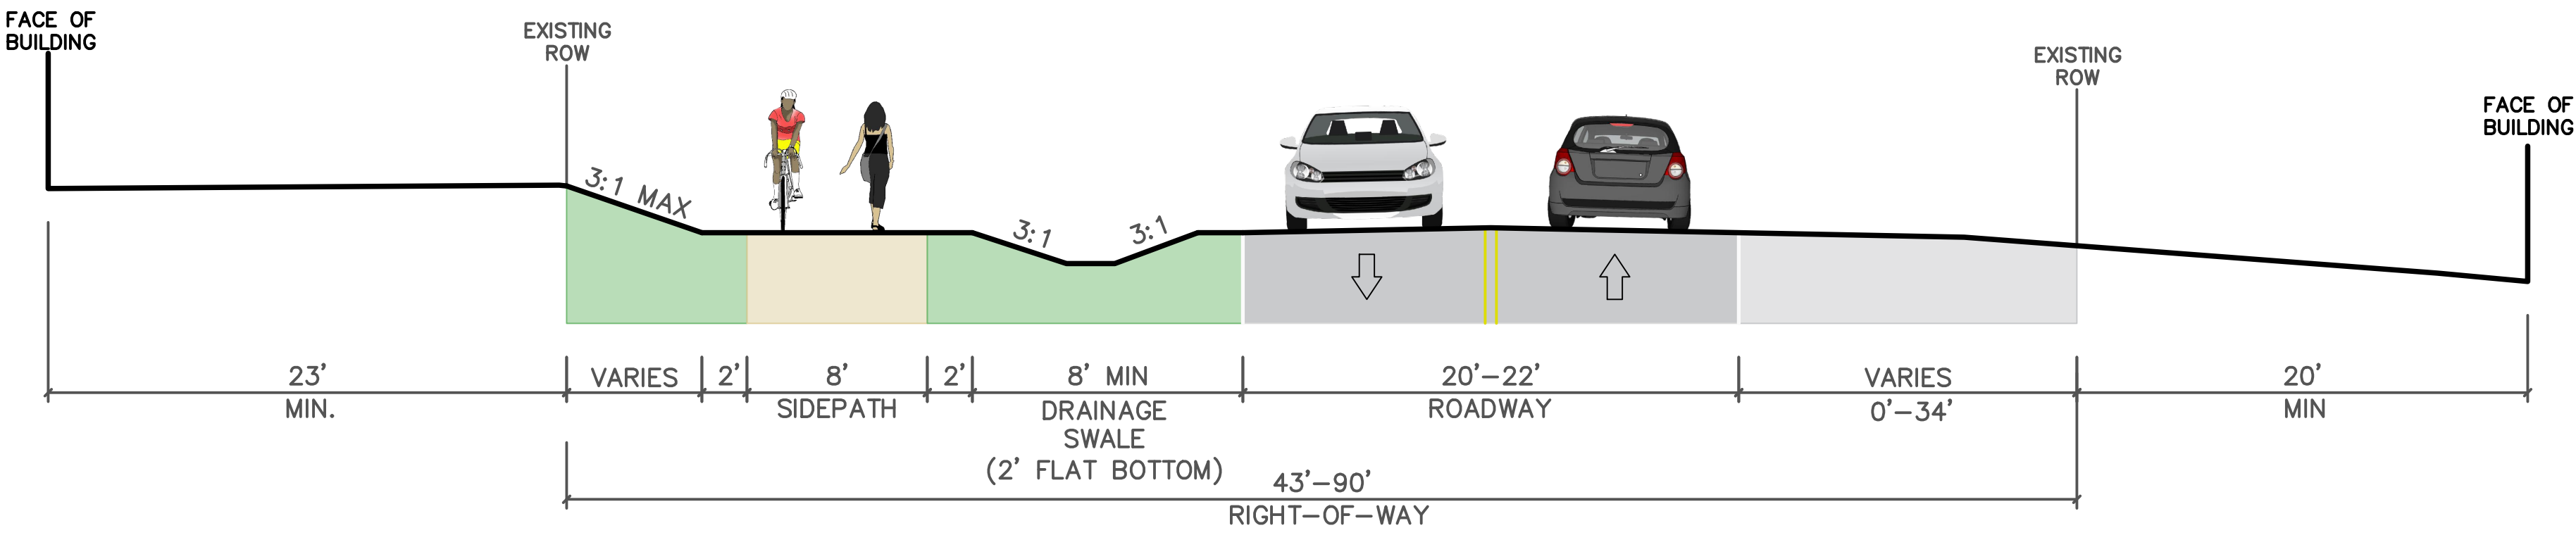

PROPOSED SIDEPATH: CLOSED SECTION AT INTERSECTIONS

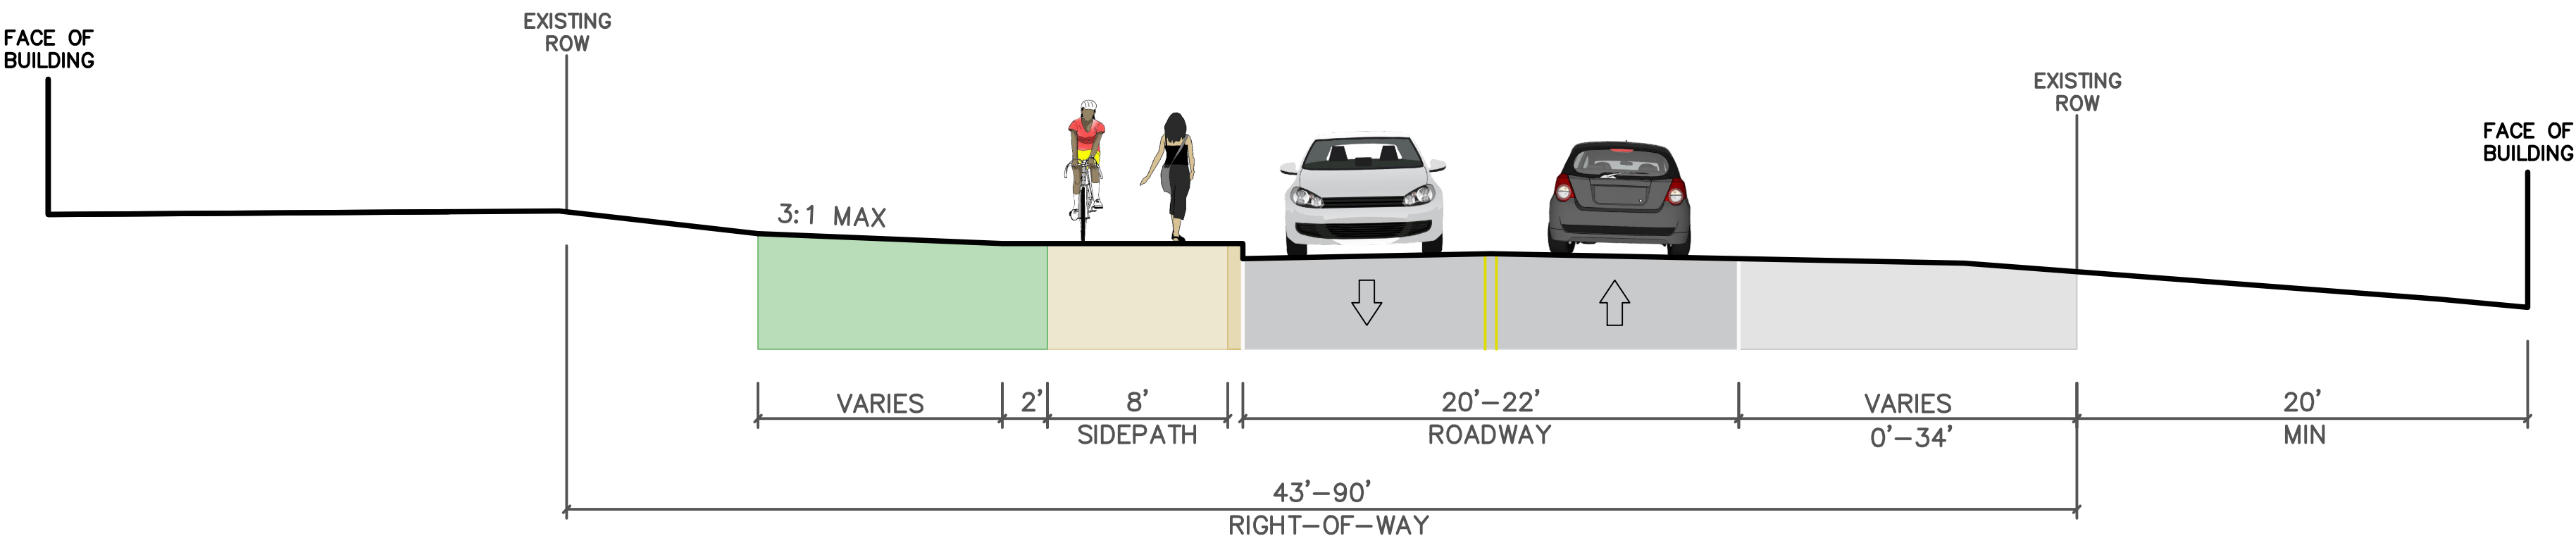

DISPLAY C2-A: TYPICAL SECTIONS
BRIGGS CHANEY ROAD TO RAINBOW DRIVE