


# McComas Avenue Neighborhood Greenway

McComas Avenue at St. Paul Street - Shared Lane

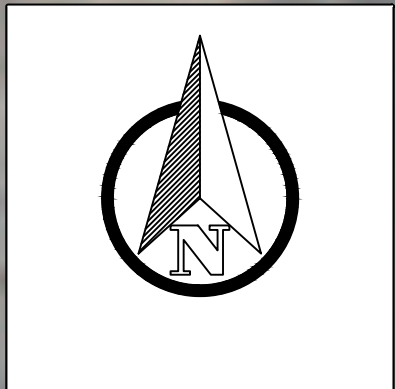

KENSINGTON  
HEIGHTS  
NEIGHBORHOOD  
PARK

Town of Kensington to perform intersection improvements including revisions to pedestrian crossing and alterations to curb radii.

Existing On-Street Parking to Remain

Bi-Directional Shared Lane Pavement Markings (Sharrows) and Bike Route Signing along Greenway Route

Relocate sidewalk and add curb bump outs with raised crosswalk

MCCOMAS AVE

ST PAUL ST

FARRAGUT AVE

- LEGEND:
- PROPERTY BOUNDARY / RIGHT OF WAY
  - CURB EXTENSION OR RAISED MEDIAN
  - NEW SIDEWALK
  - RAISED INTERSECTION
  - SIDEWALK REMOVAL





Q:\2018\1804565\_009\_McCOMAS\_AVENUE\_PilotCADD\PHD-06\_Shared Lane with Calming\_McComas.dwg 1/8/2024



# McComas Avenue Neighborhood Greenway

McComas Avenue at Pearson Street - Shared Lane

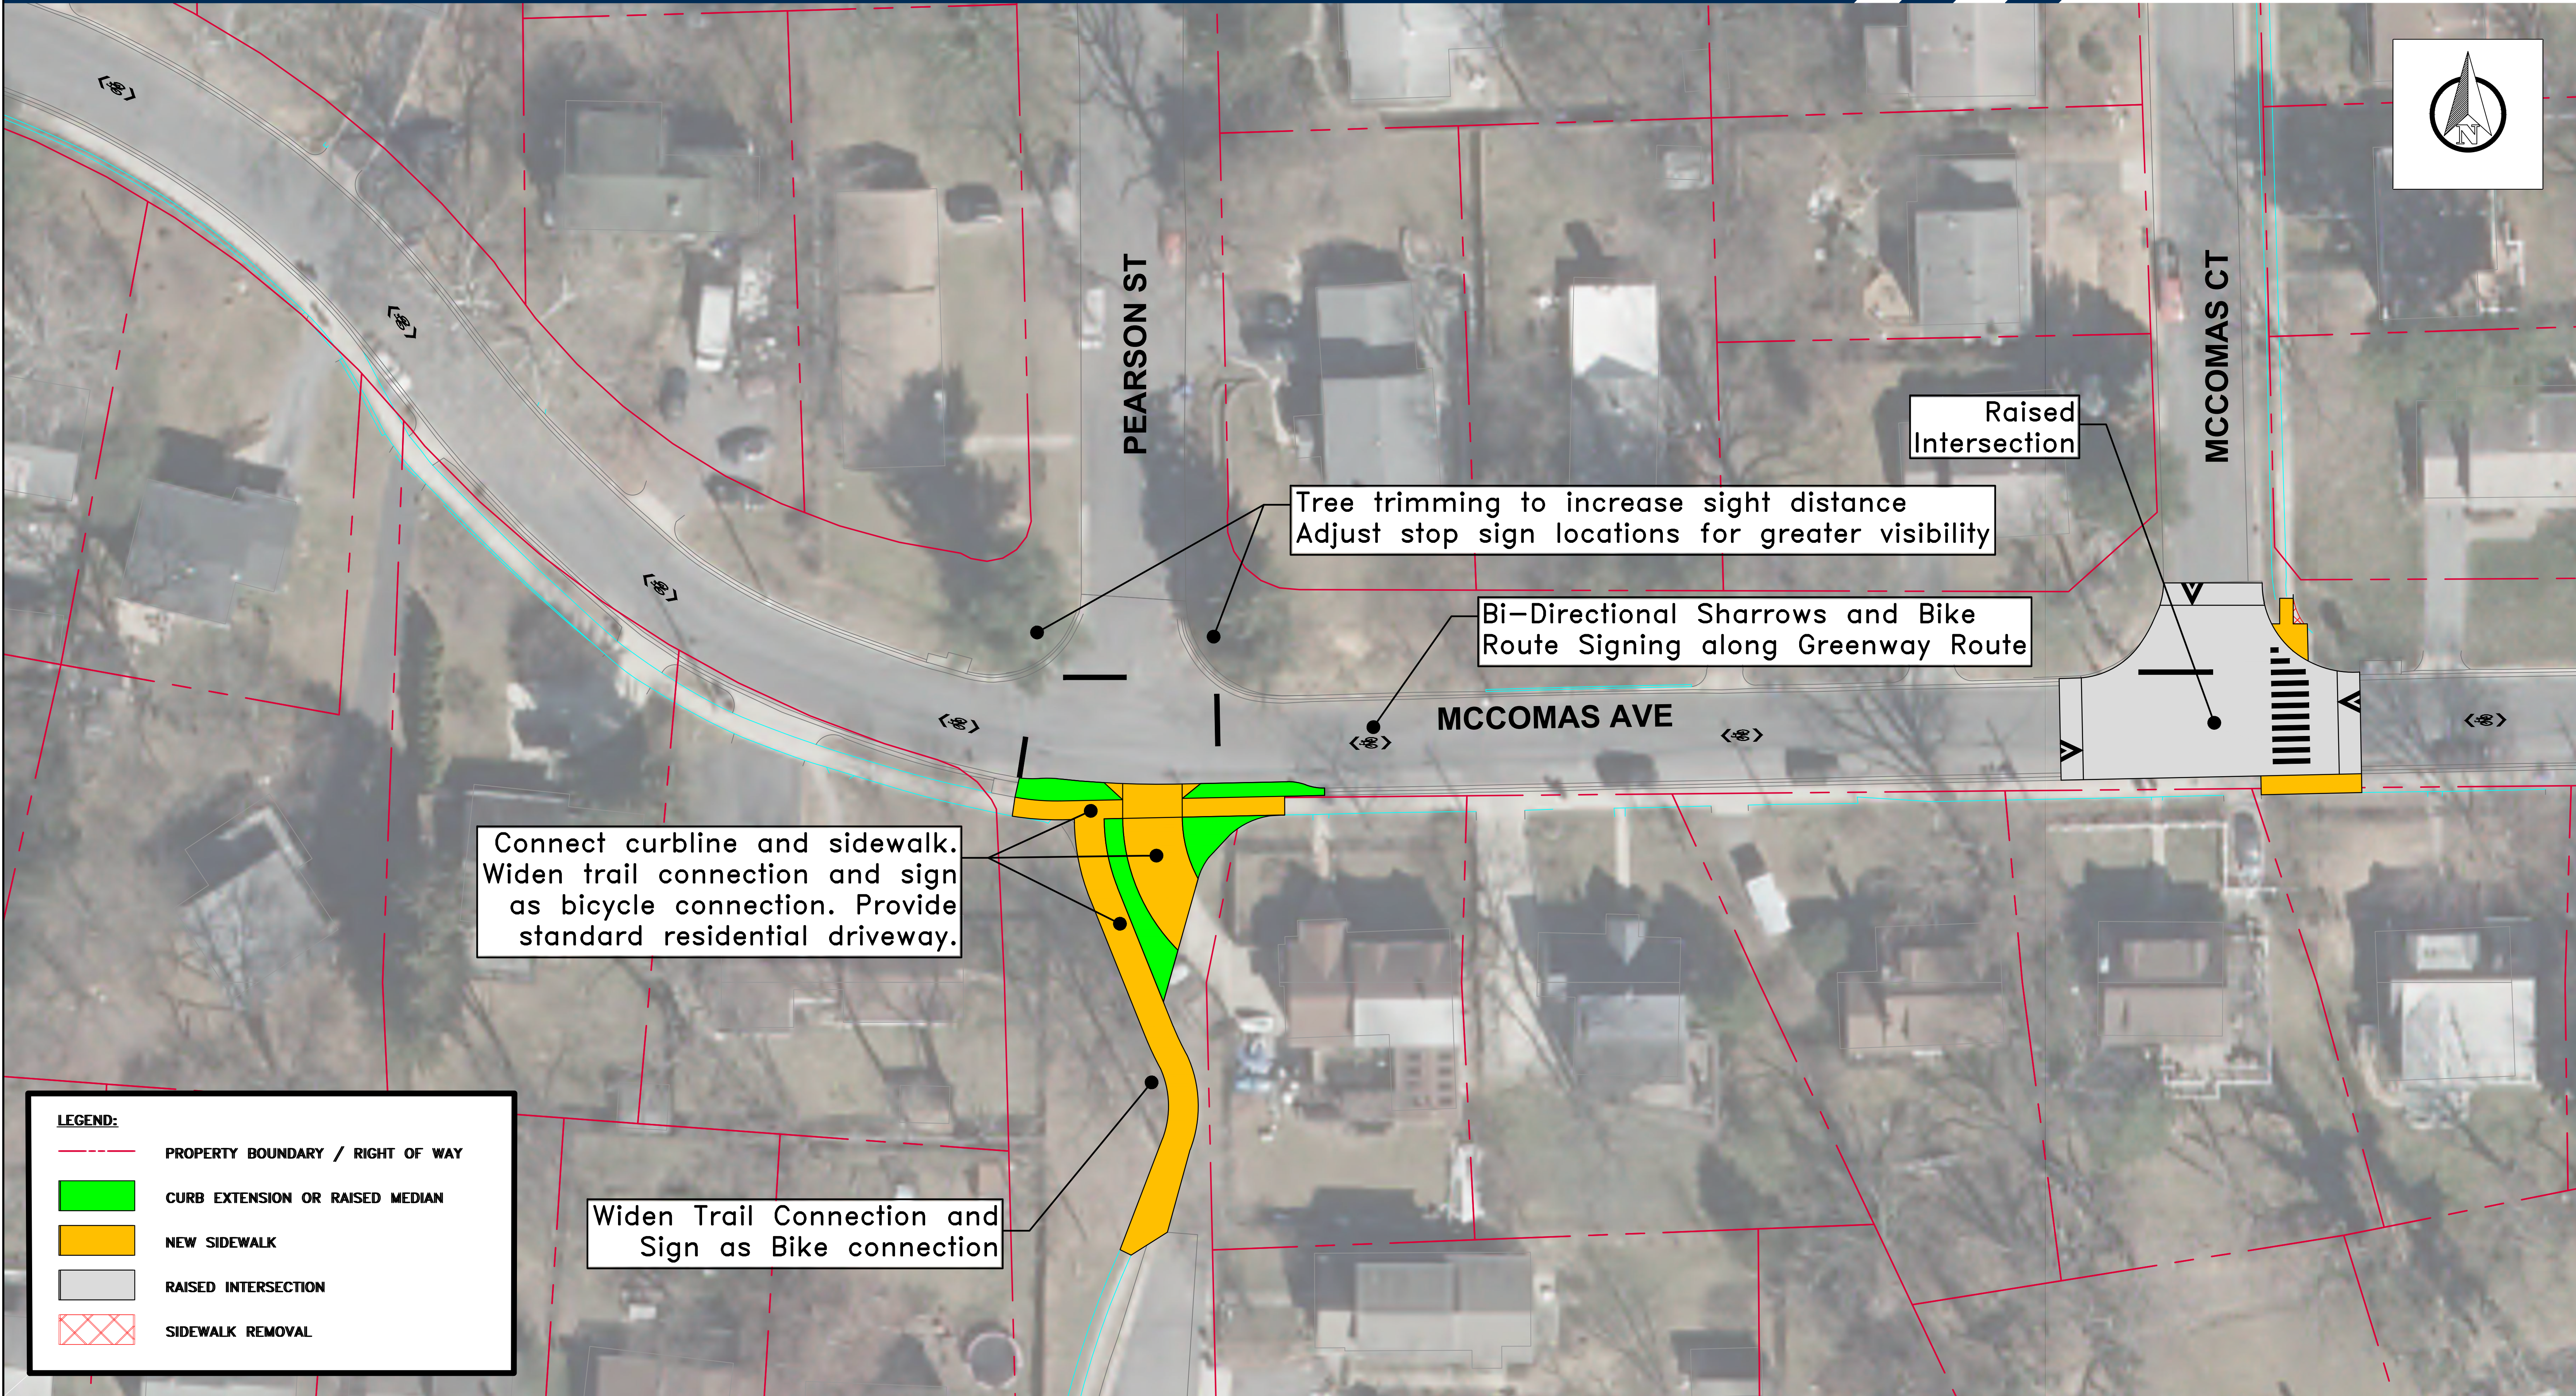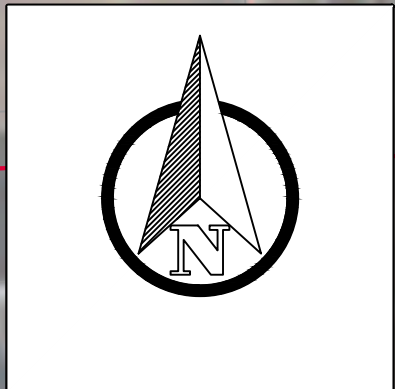

- LEGEND:**
- PROPERTY BOUNDARY / RIGHT OF WAY
  - CURB EXTENSION OR RAISED MEDIAN
  - NEW SIDEWALK
  - RAISED INTERSECTION
  - SIDEWALK REMOVAL


Widen Trail Connection and Sign as Bike connection

Tree trimming to increase sight distance  
Adjust stop sign locations for greater visibility

Bi-Directional Sharrows and Bike  
Route Signing along Greenway Route


Raised  
Intersection

Connect curbline and sidewalk.  
Widen trail connection and sign  
as bicycle connection. Provide  
standard residential driveway.

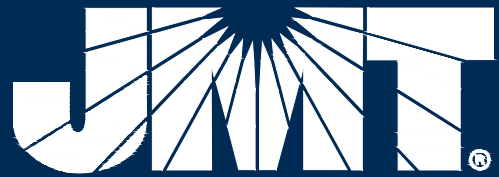



# McComas Avenue Neighborhood Greenway

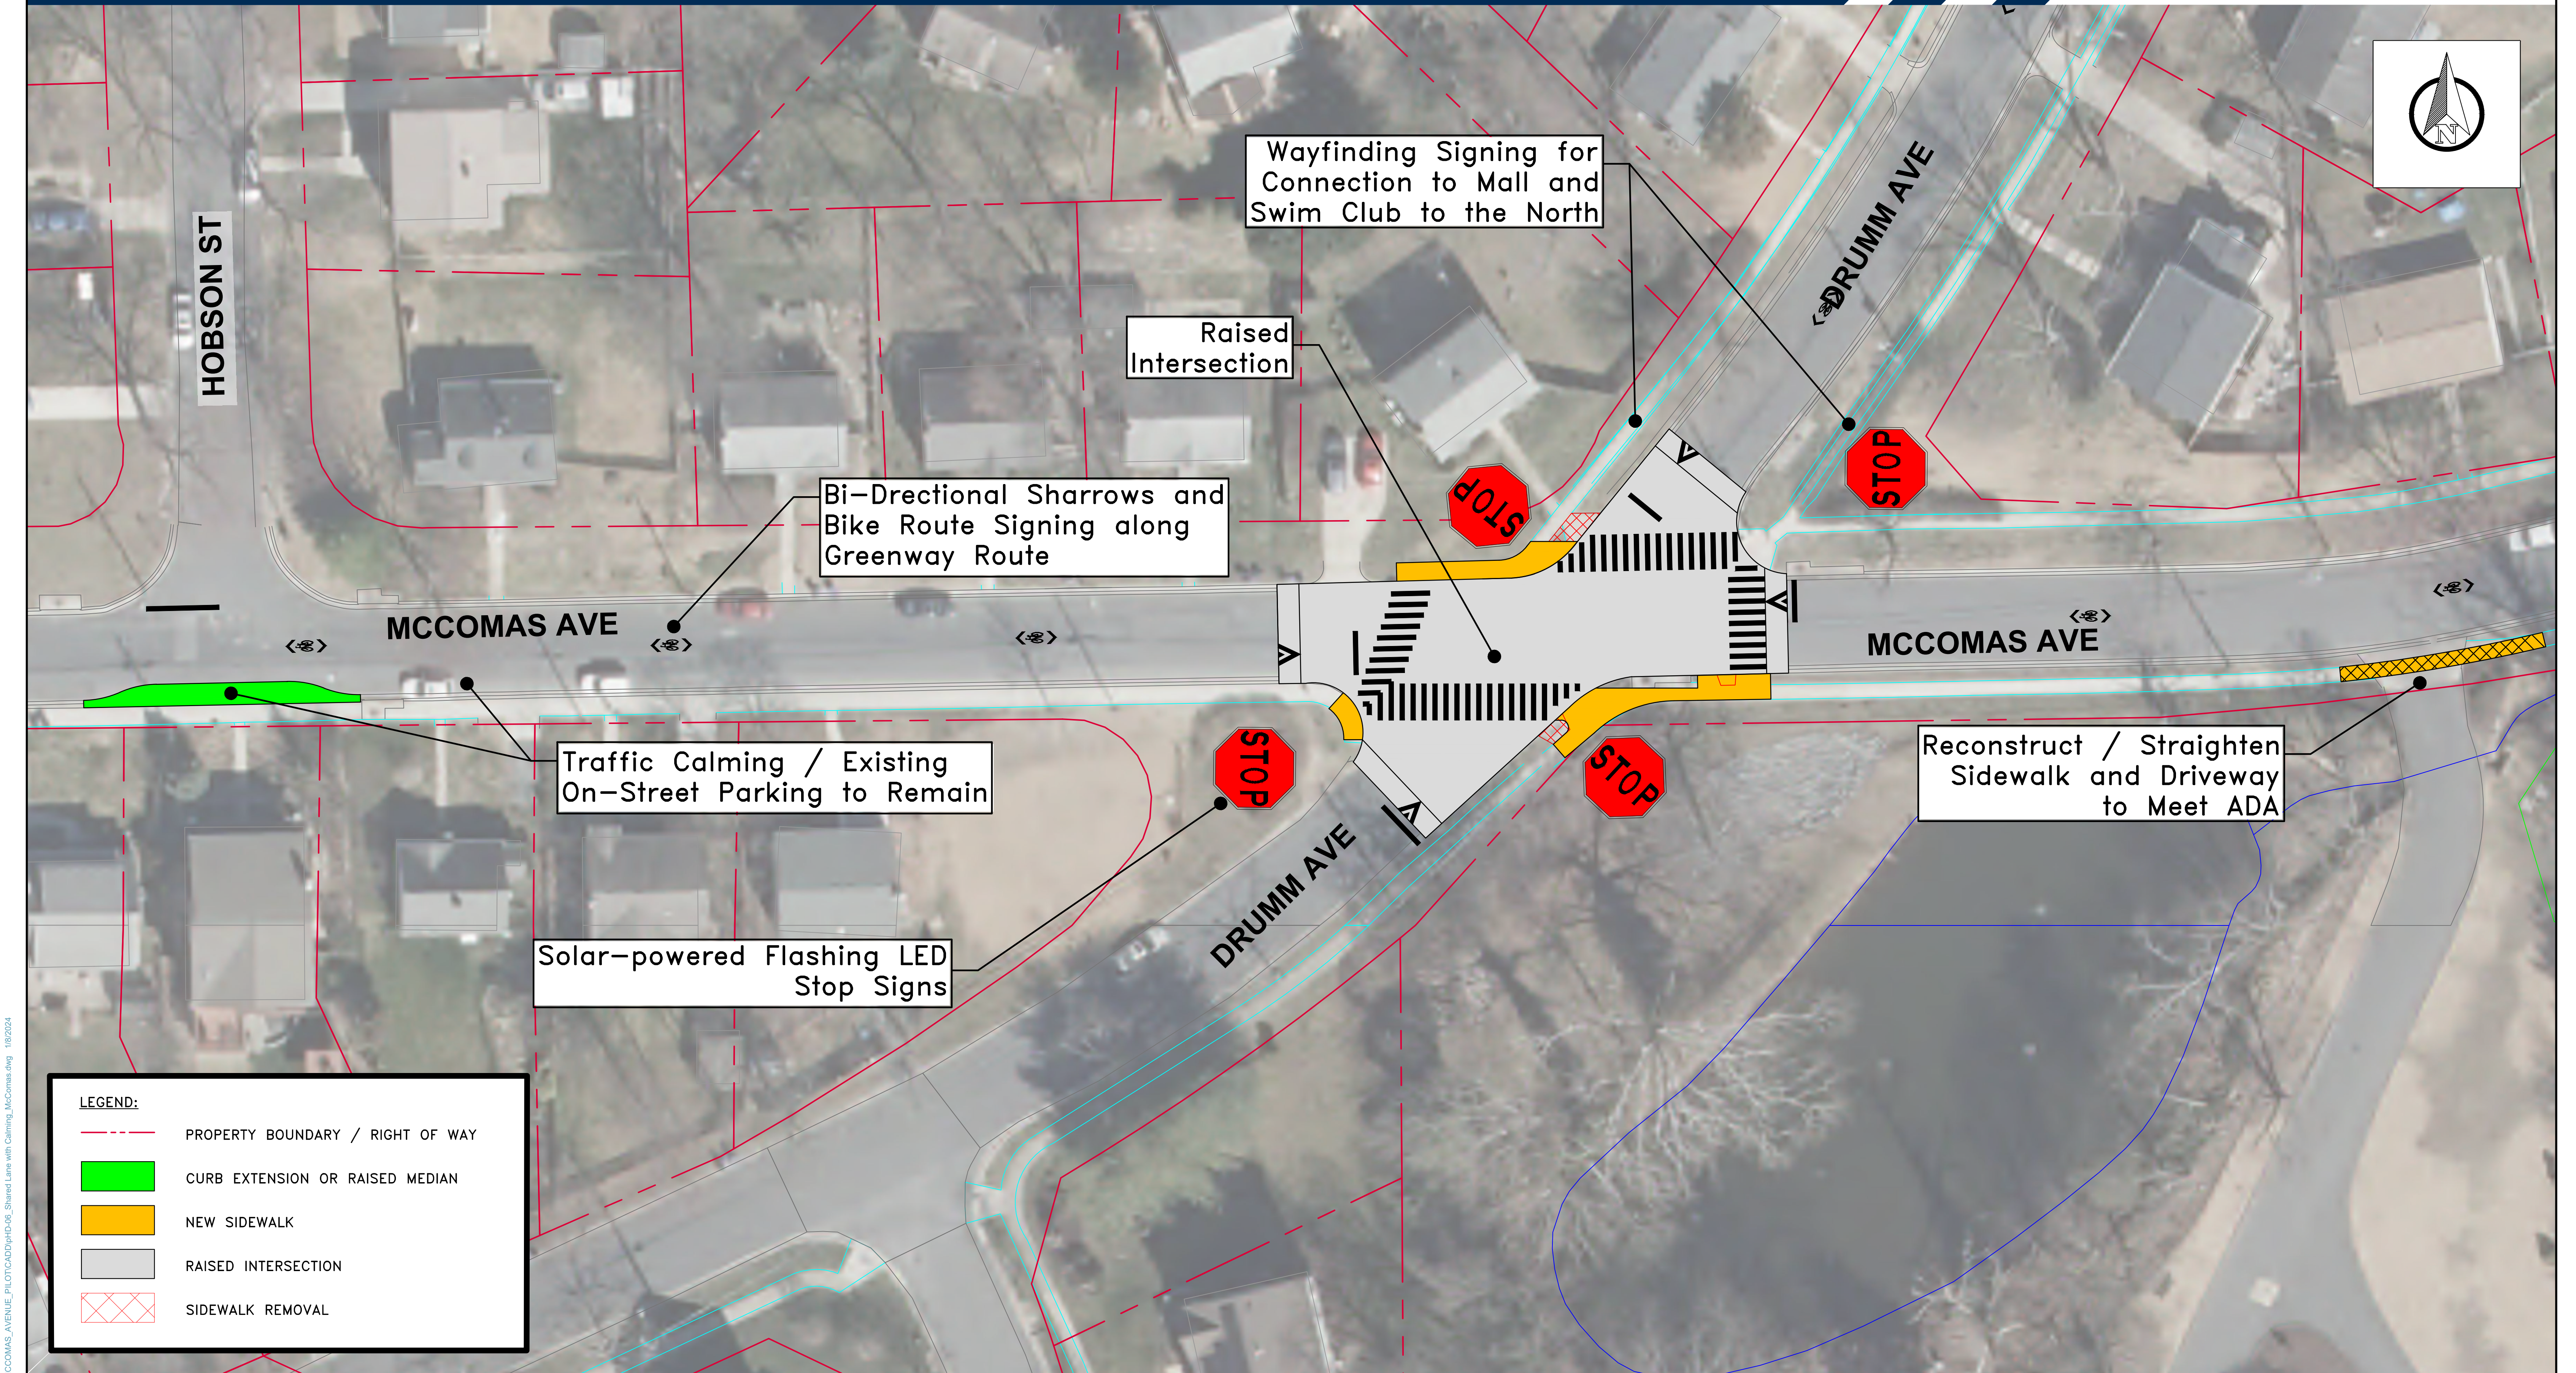


Q:\2018\1804555\_009\_MCCOMAS\_AVENUE\_PILOT\CD\DDPHD-06\_Shared Line with Calming\_McComas.dwg 1/8/2024



# McComas Avenue Neighborhood Greenway

McComas Avenue at Peregoy Drive - Shared Lane

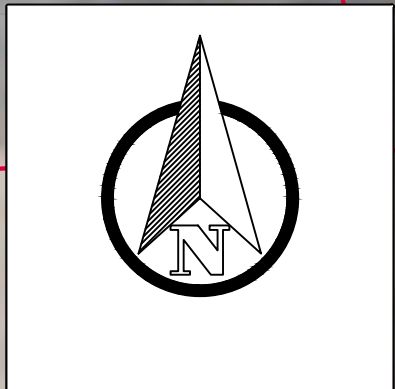

Updated Crosswalk and  
Stop Bar Pavement Markings

Bi-Directional Sharrows and  
Bike Route Signing along  
Greenway Route

Curb Extensions and  
North-South Crosswalk  
for Sidewalk Connection

MCCOMAS AVE

MCCOMAS AVE

PEREGOY DR

LEGEND:



- PROPERTY BOUNDARY / RIGHT OF WAY
- CURB EXTENSION OR RAISED MEDIAN
- NEW SIDEWALK
- RAISED INTERSECTION
- SIDEWALK REMOVAL






# McComas Avenue Neighborhood Greenway

## McComas Avenue at Bentley Lane - Shared Lane

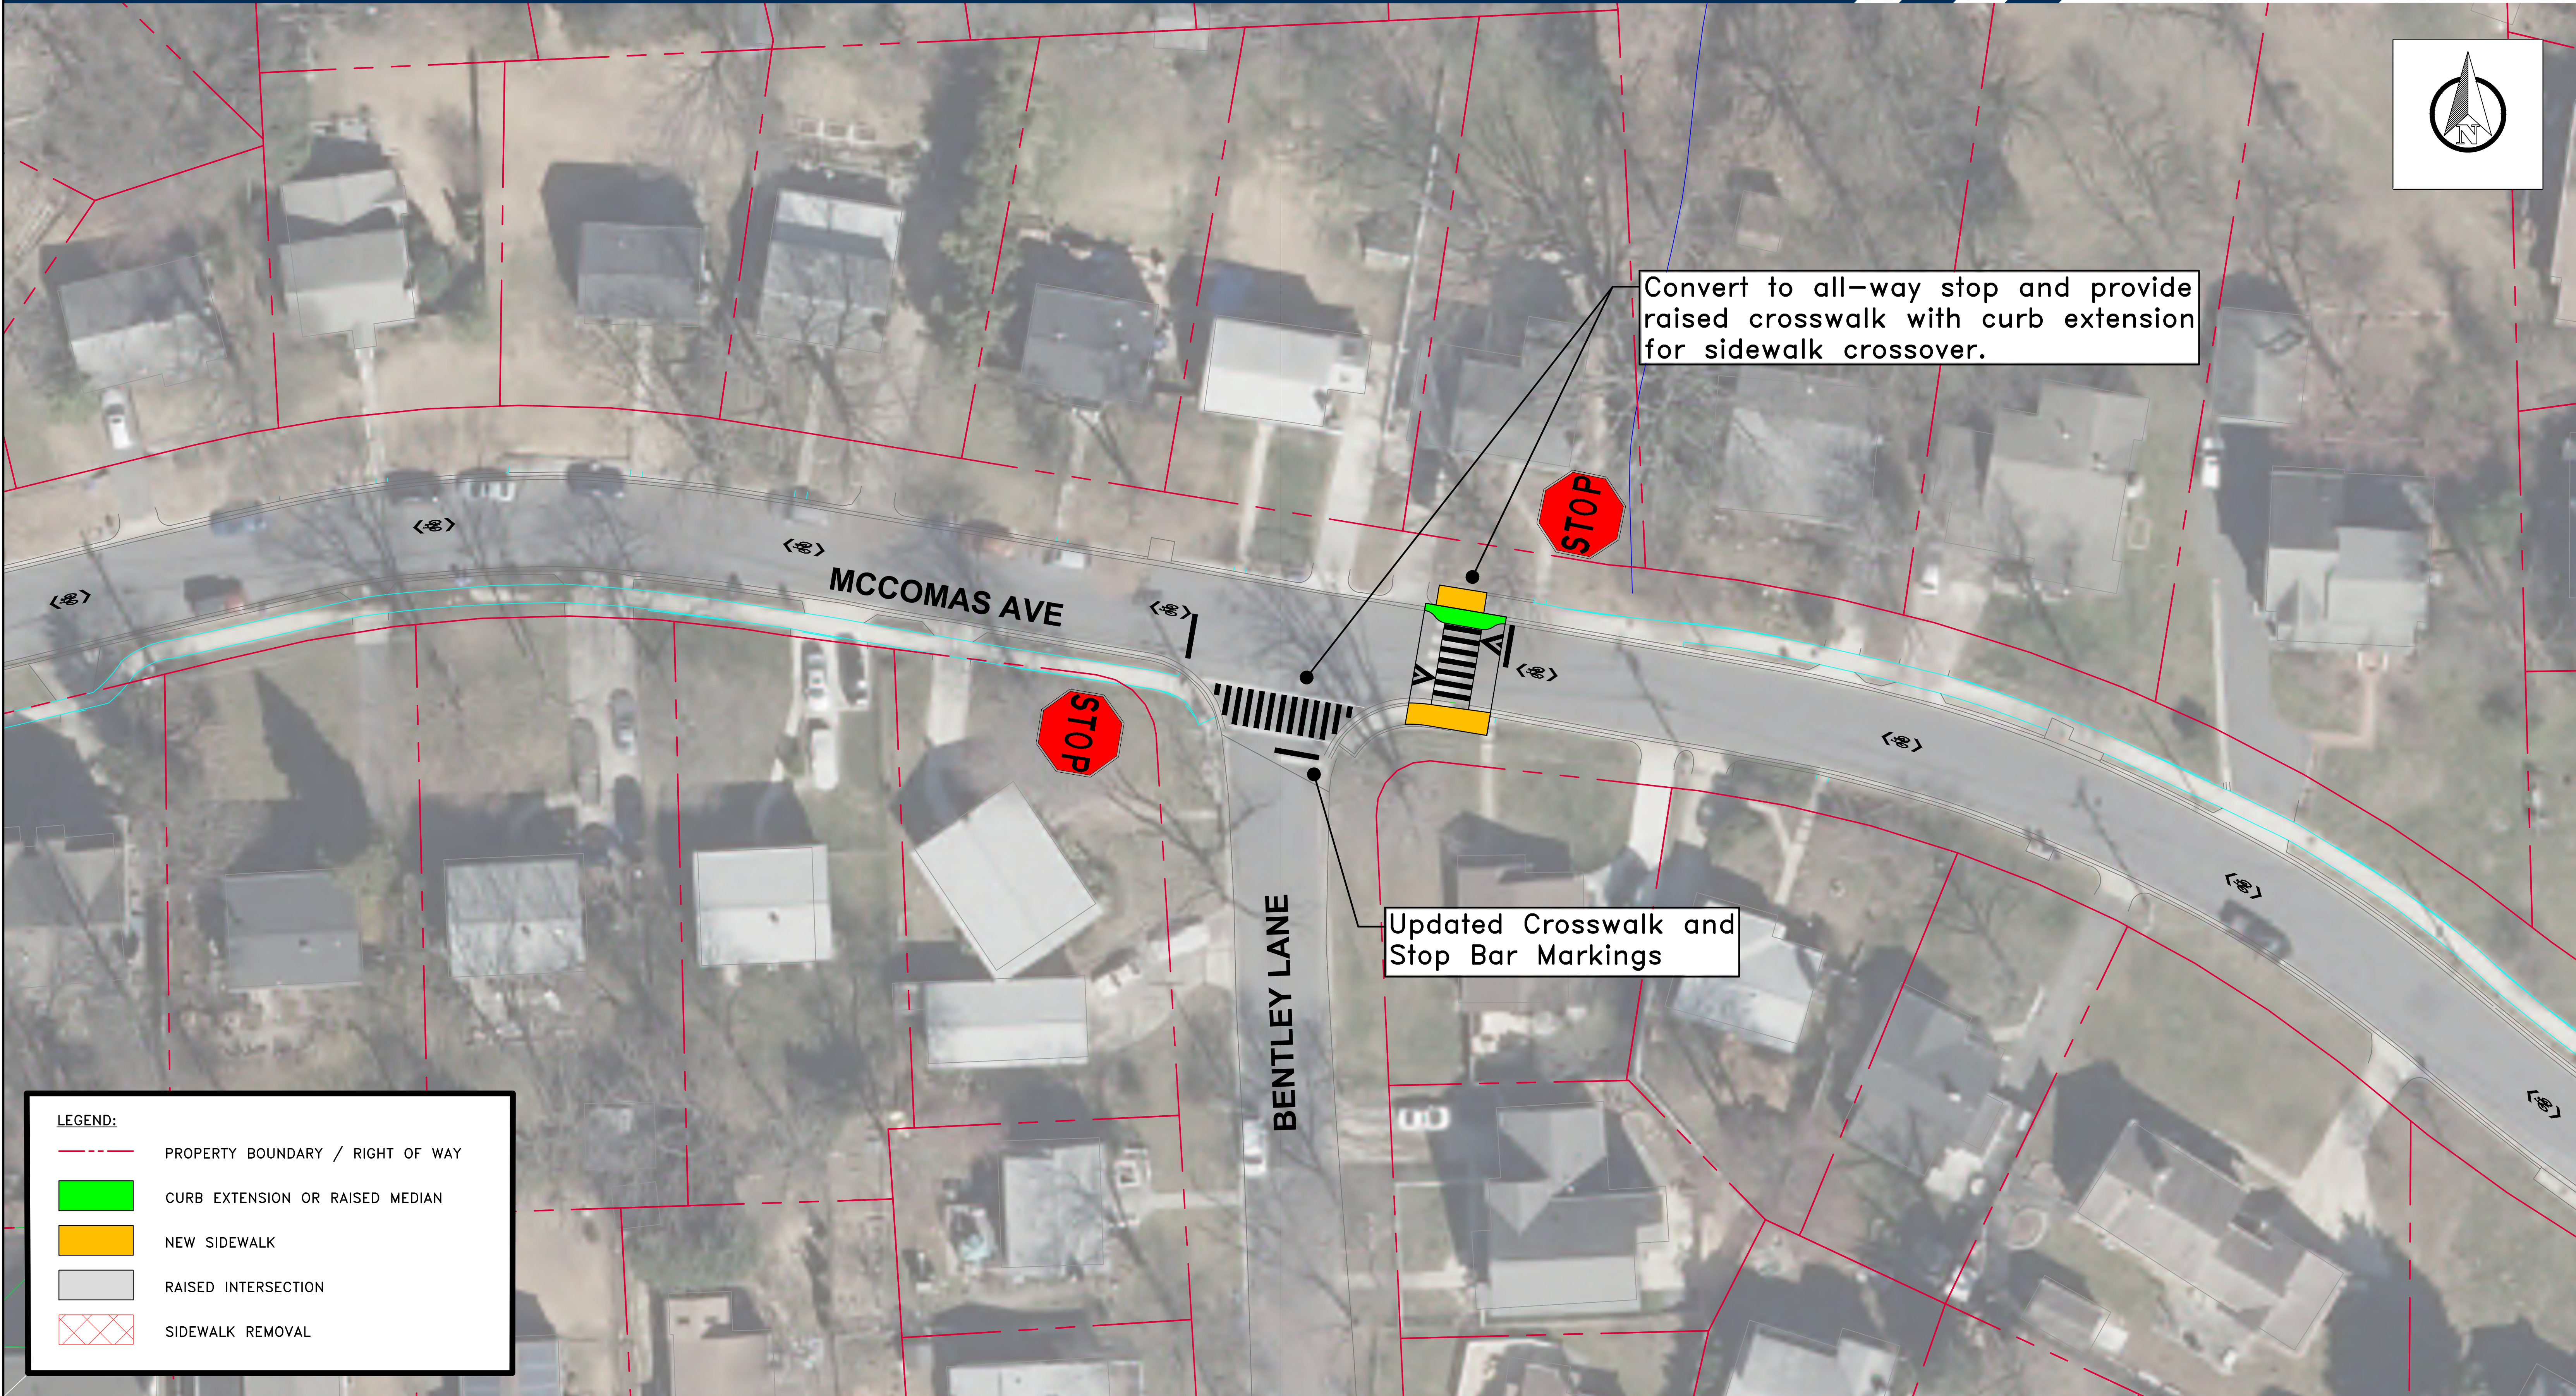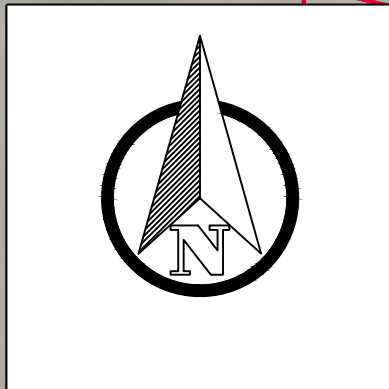



- LEGEND:**
- PROPERTY BOUNDARY / RIGHT OF WAY
  - CURB EXTENSION OR RAISED MEDIAN
  - NEW SIDEWALK
  - RAISED INTERSECTION
  - SIDEWALK REMOVAL

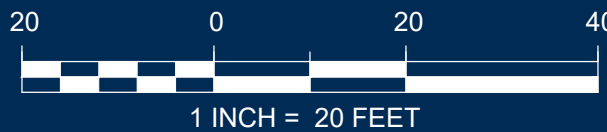



# McComas Avenue Neighborhood Greenway

McComas Avenue at Melvin Grove Court / Littleford Lane - Shared Lane

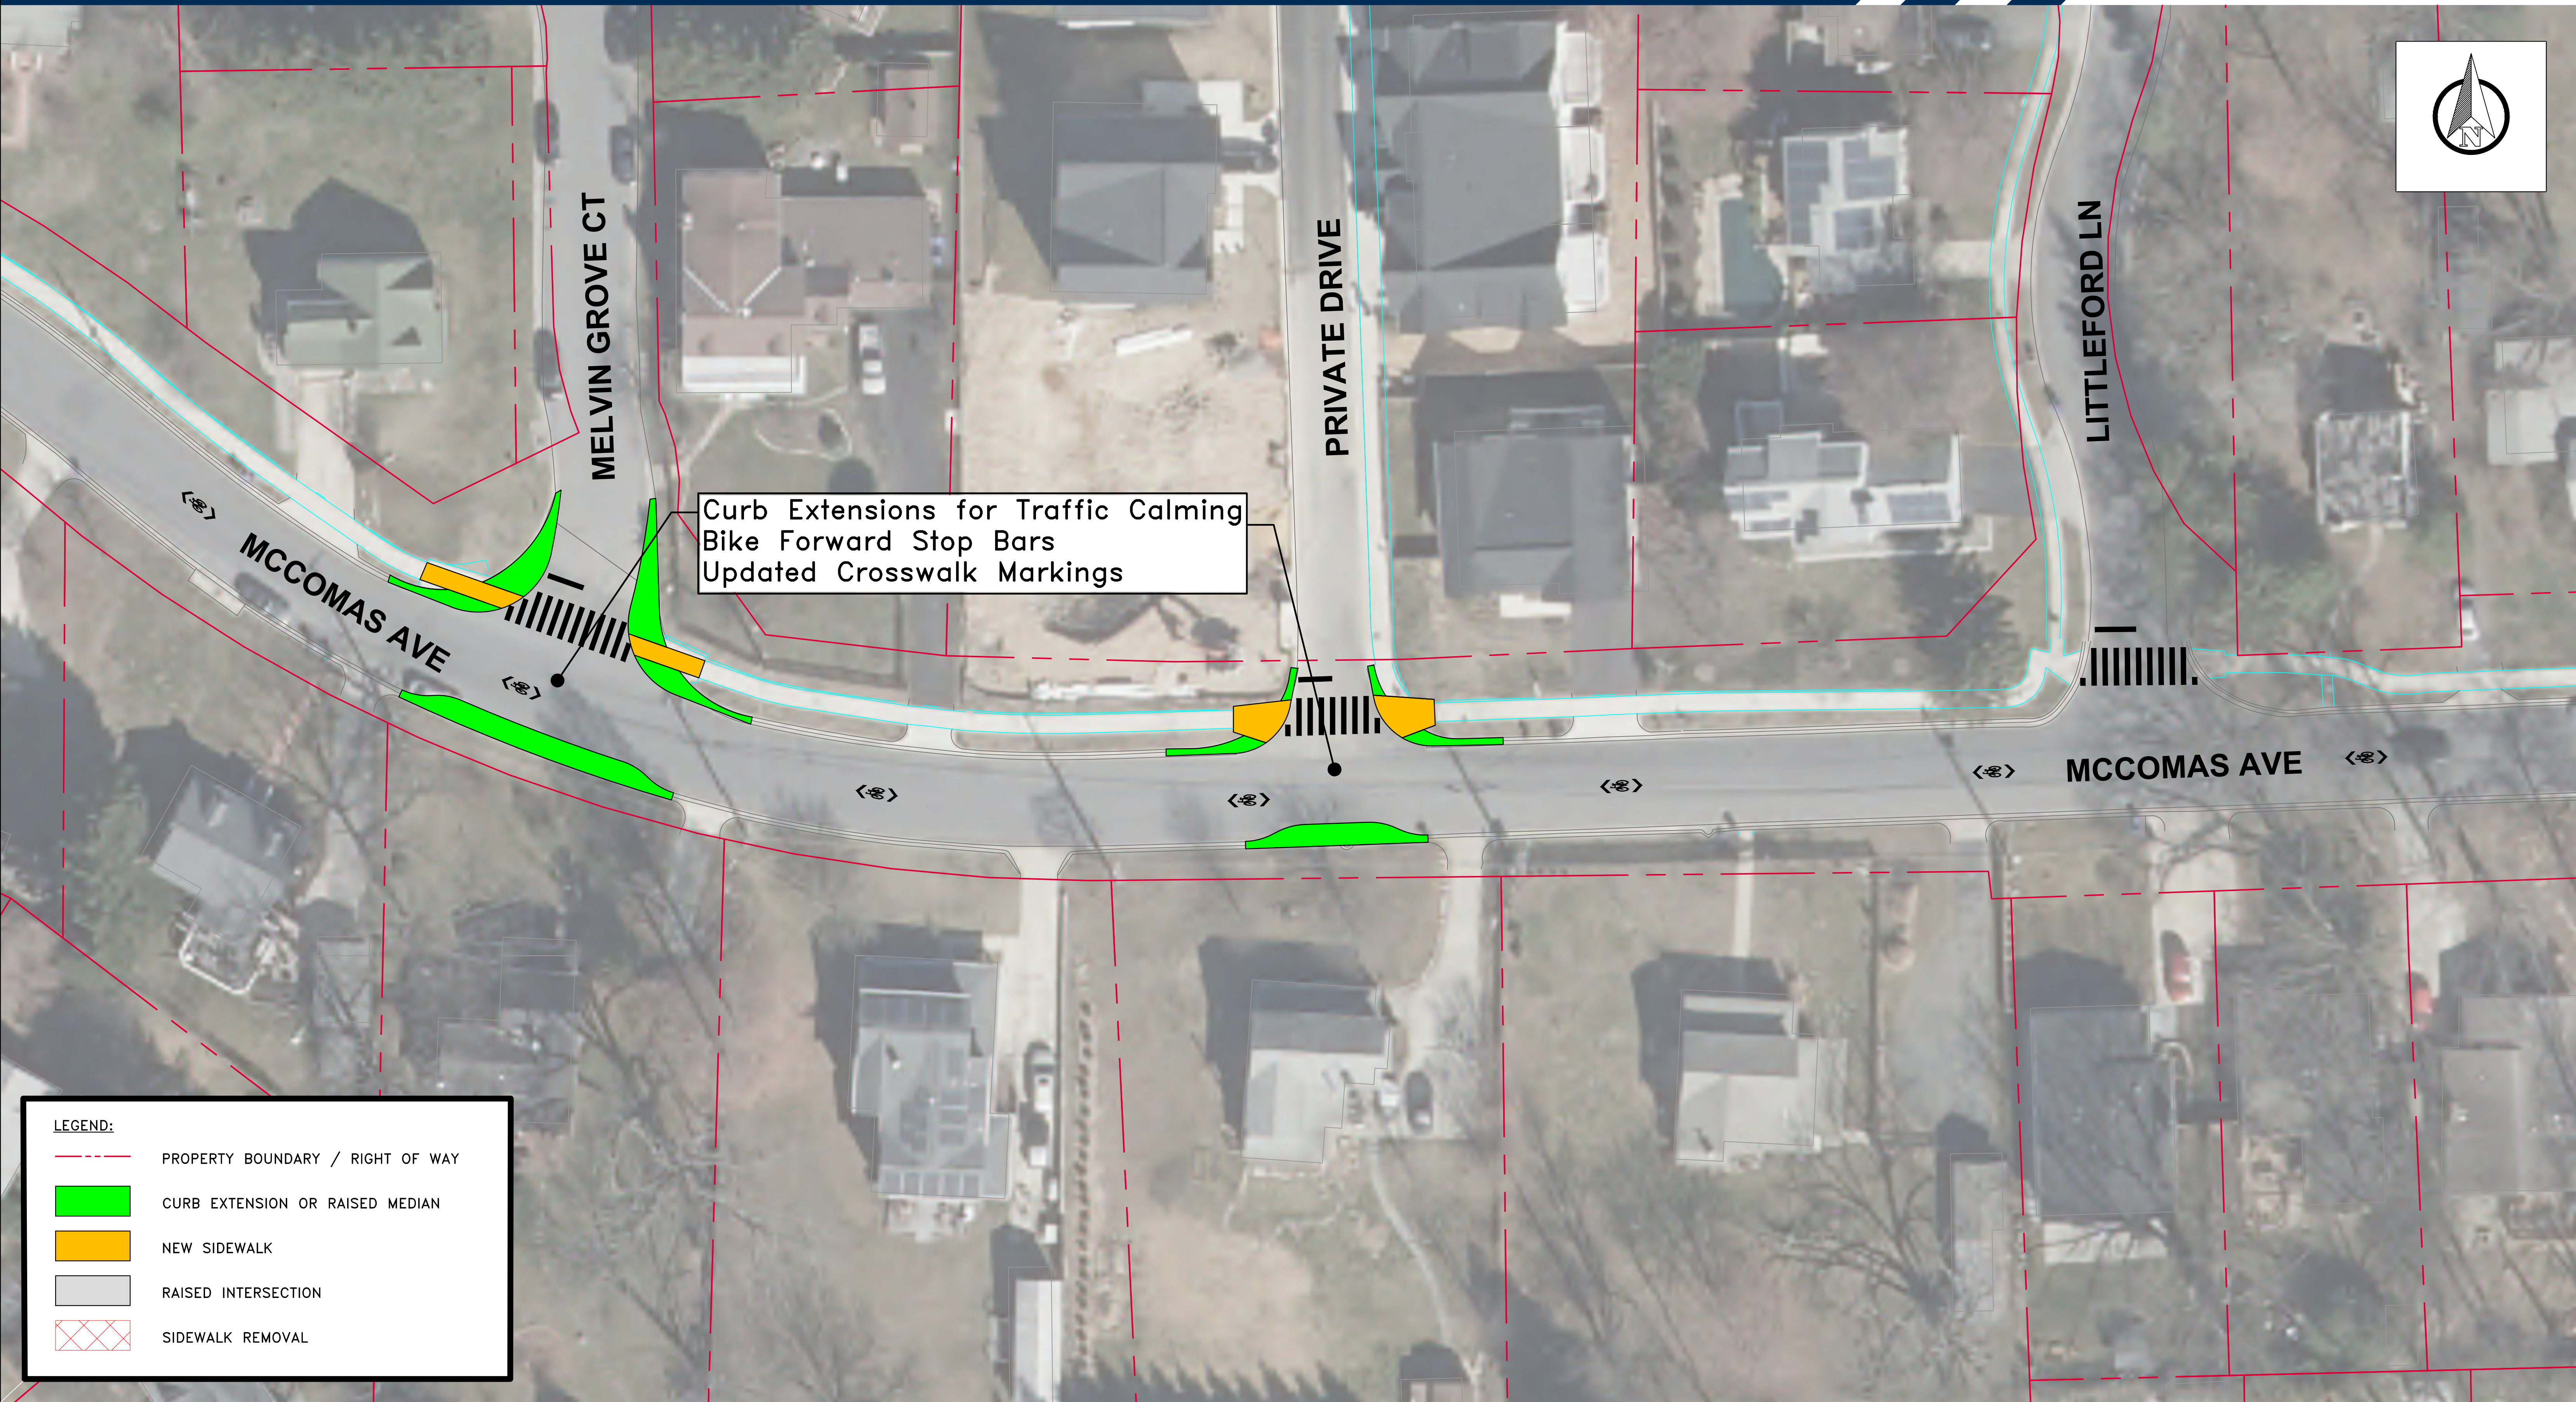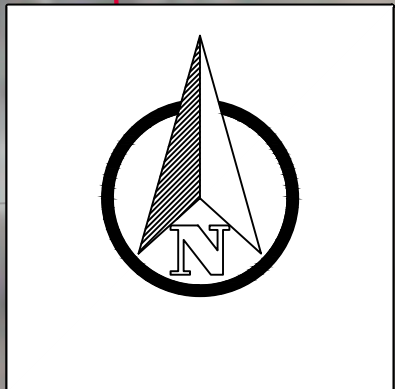

- LEGEND:**
- PROPERTY BOUNDARY / RIGHT OF WAY
  - CURB EXTENSION OR RAISED MEDIAN
  - NEW SIDEWALK
  - RAISED INTERSECTION
  - SIDEWALK REMOVAL




Q:\2018\1804565\_009\_MCCOMAS\_AVENUE\_PILOT\CD\PHD-06\_Shared Lane with Calming\_McComas.dwg 1/8/2024



# McComas Avenue Neighborhood Greenway

## McComas Avenue at Torrance Drive - Shared Lane

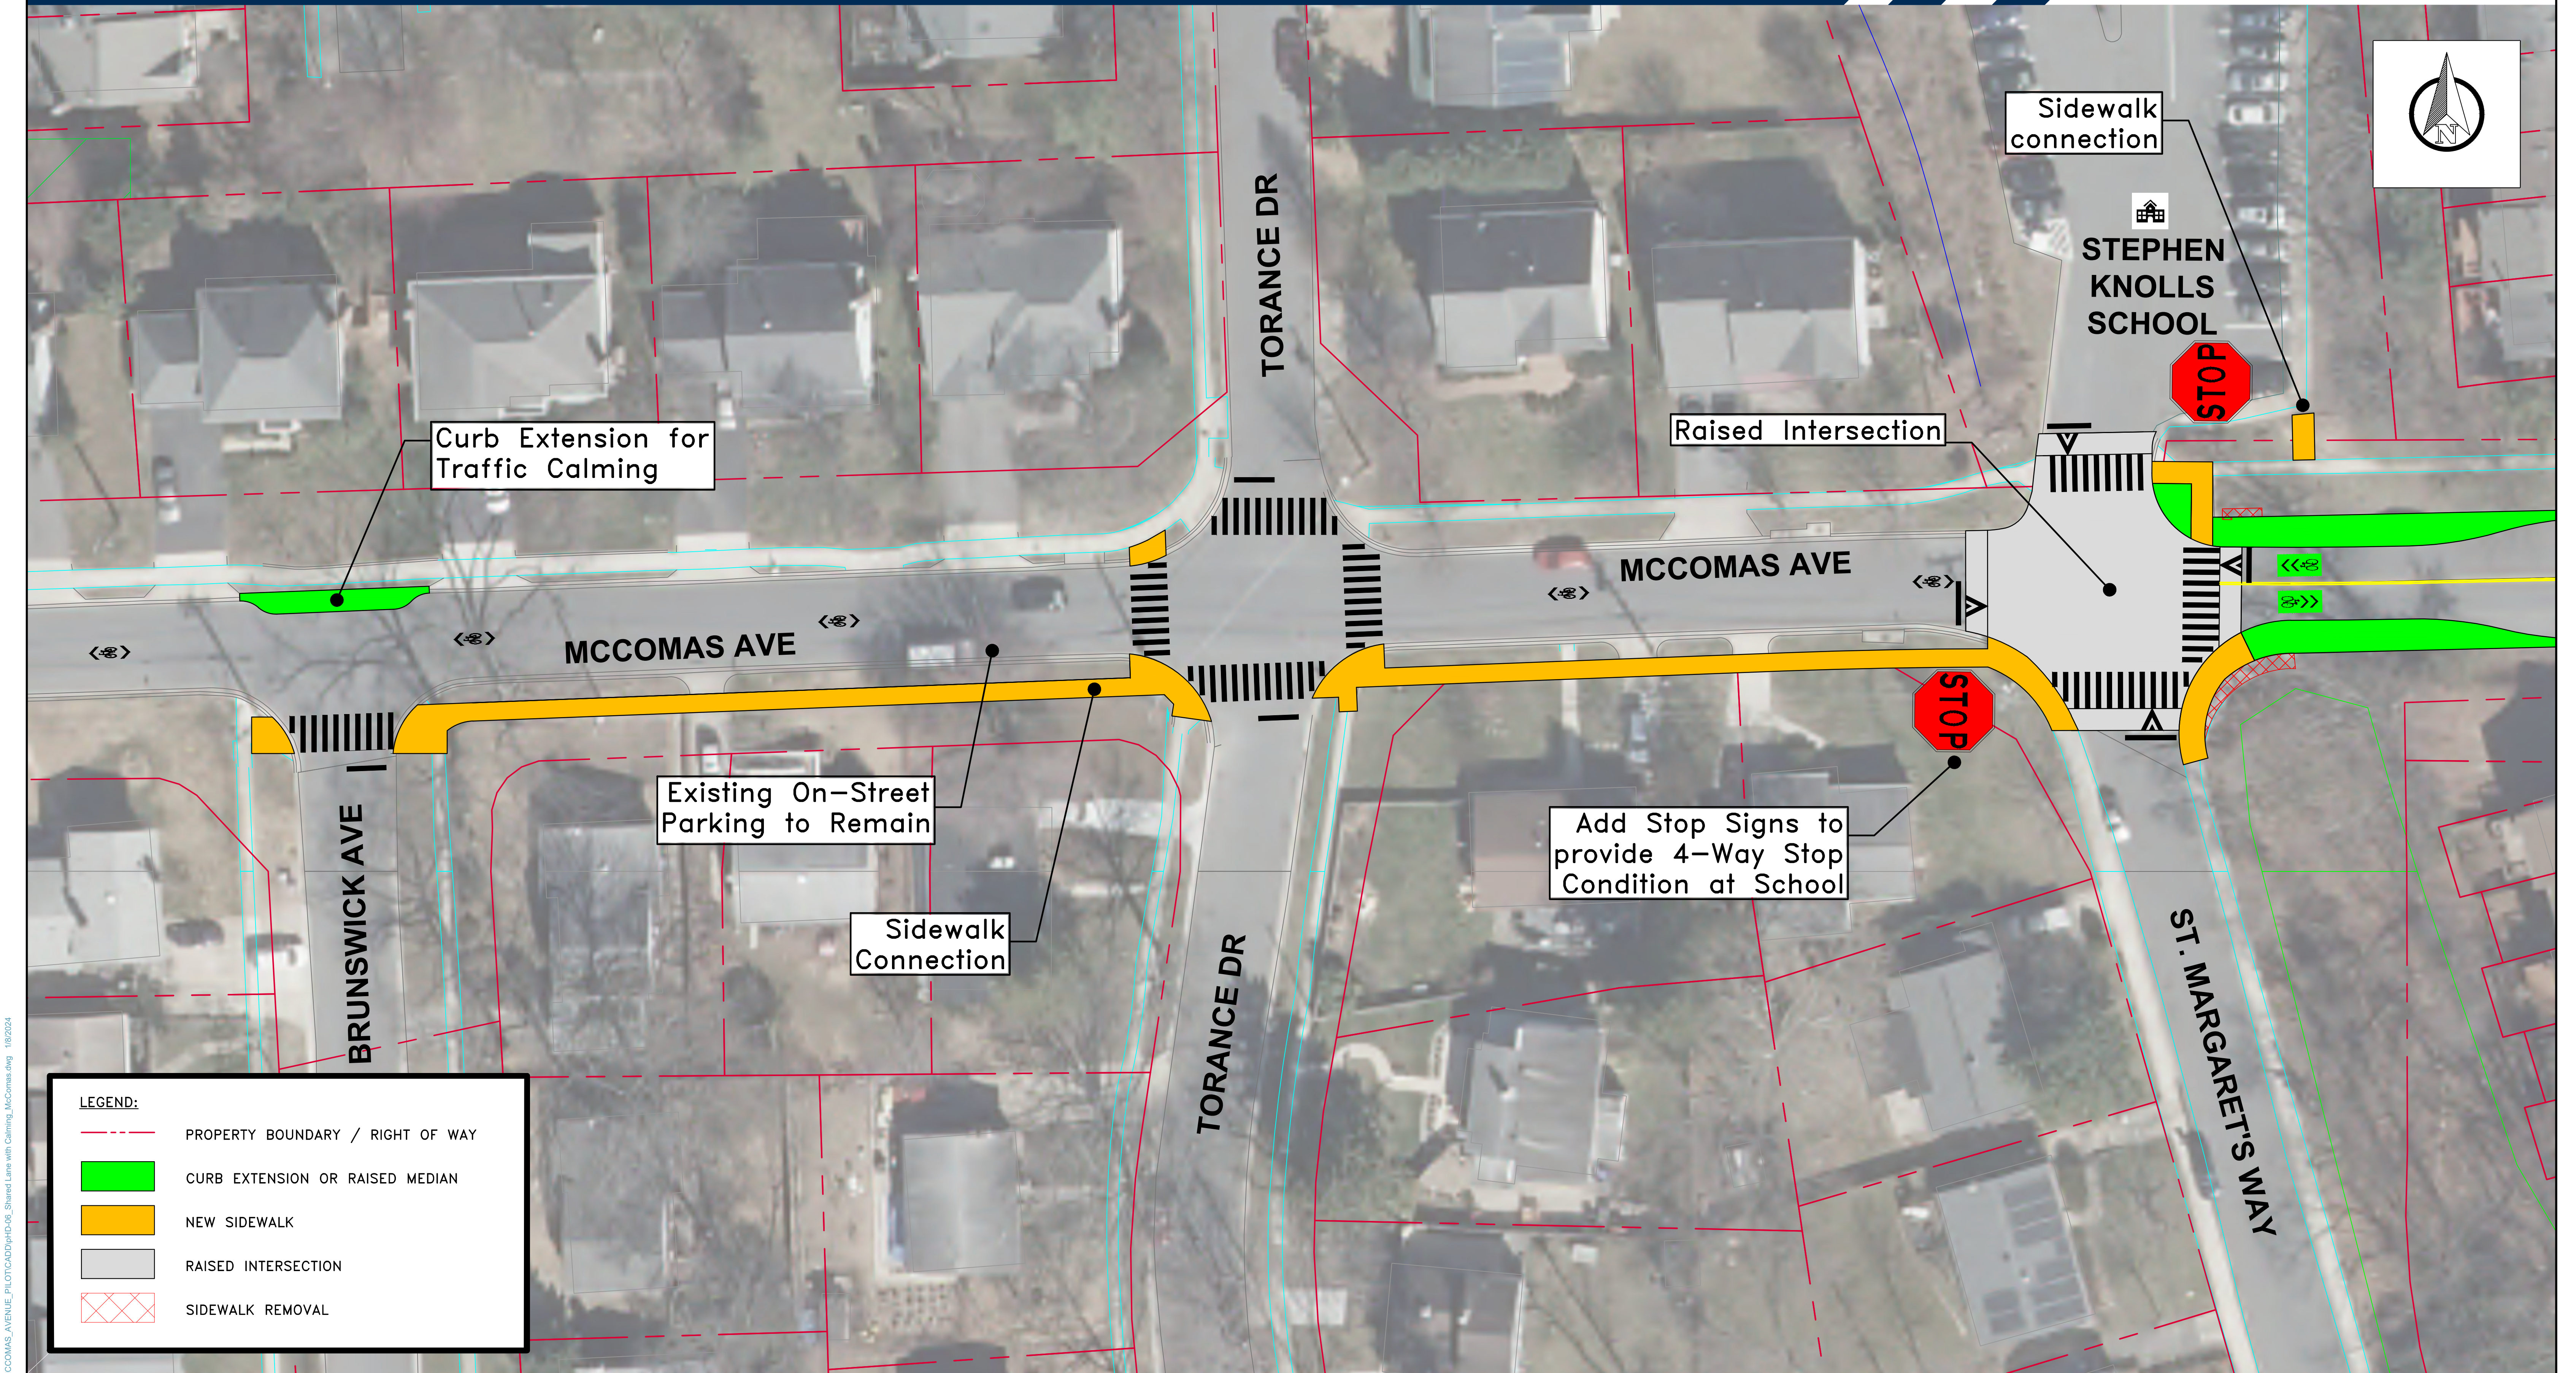

- LEGEND:
- PROPERTY BOUNDARY / RIGHT OF WAY
  - CURB EXTENSION OR RAISED MEDIAN
  - NEW SIDEWALK
  - RAISED INTERSECTION
  - SIDEWALK REMOVAL





Q:\2018\1804565\_009\_McCOMAS\_AVENUE\_PilotCADD\PHD-06\_Shared Lane with Calming\_McComas.dwg 1/8/2024



# McComas Avenue Neighborhood Greenway

## Douglas Avenue at Chivalry Court - Shared Lane

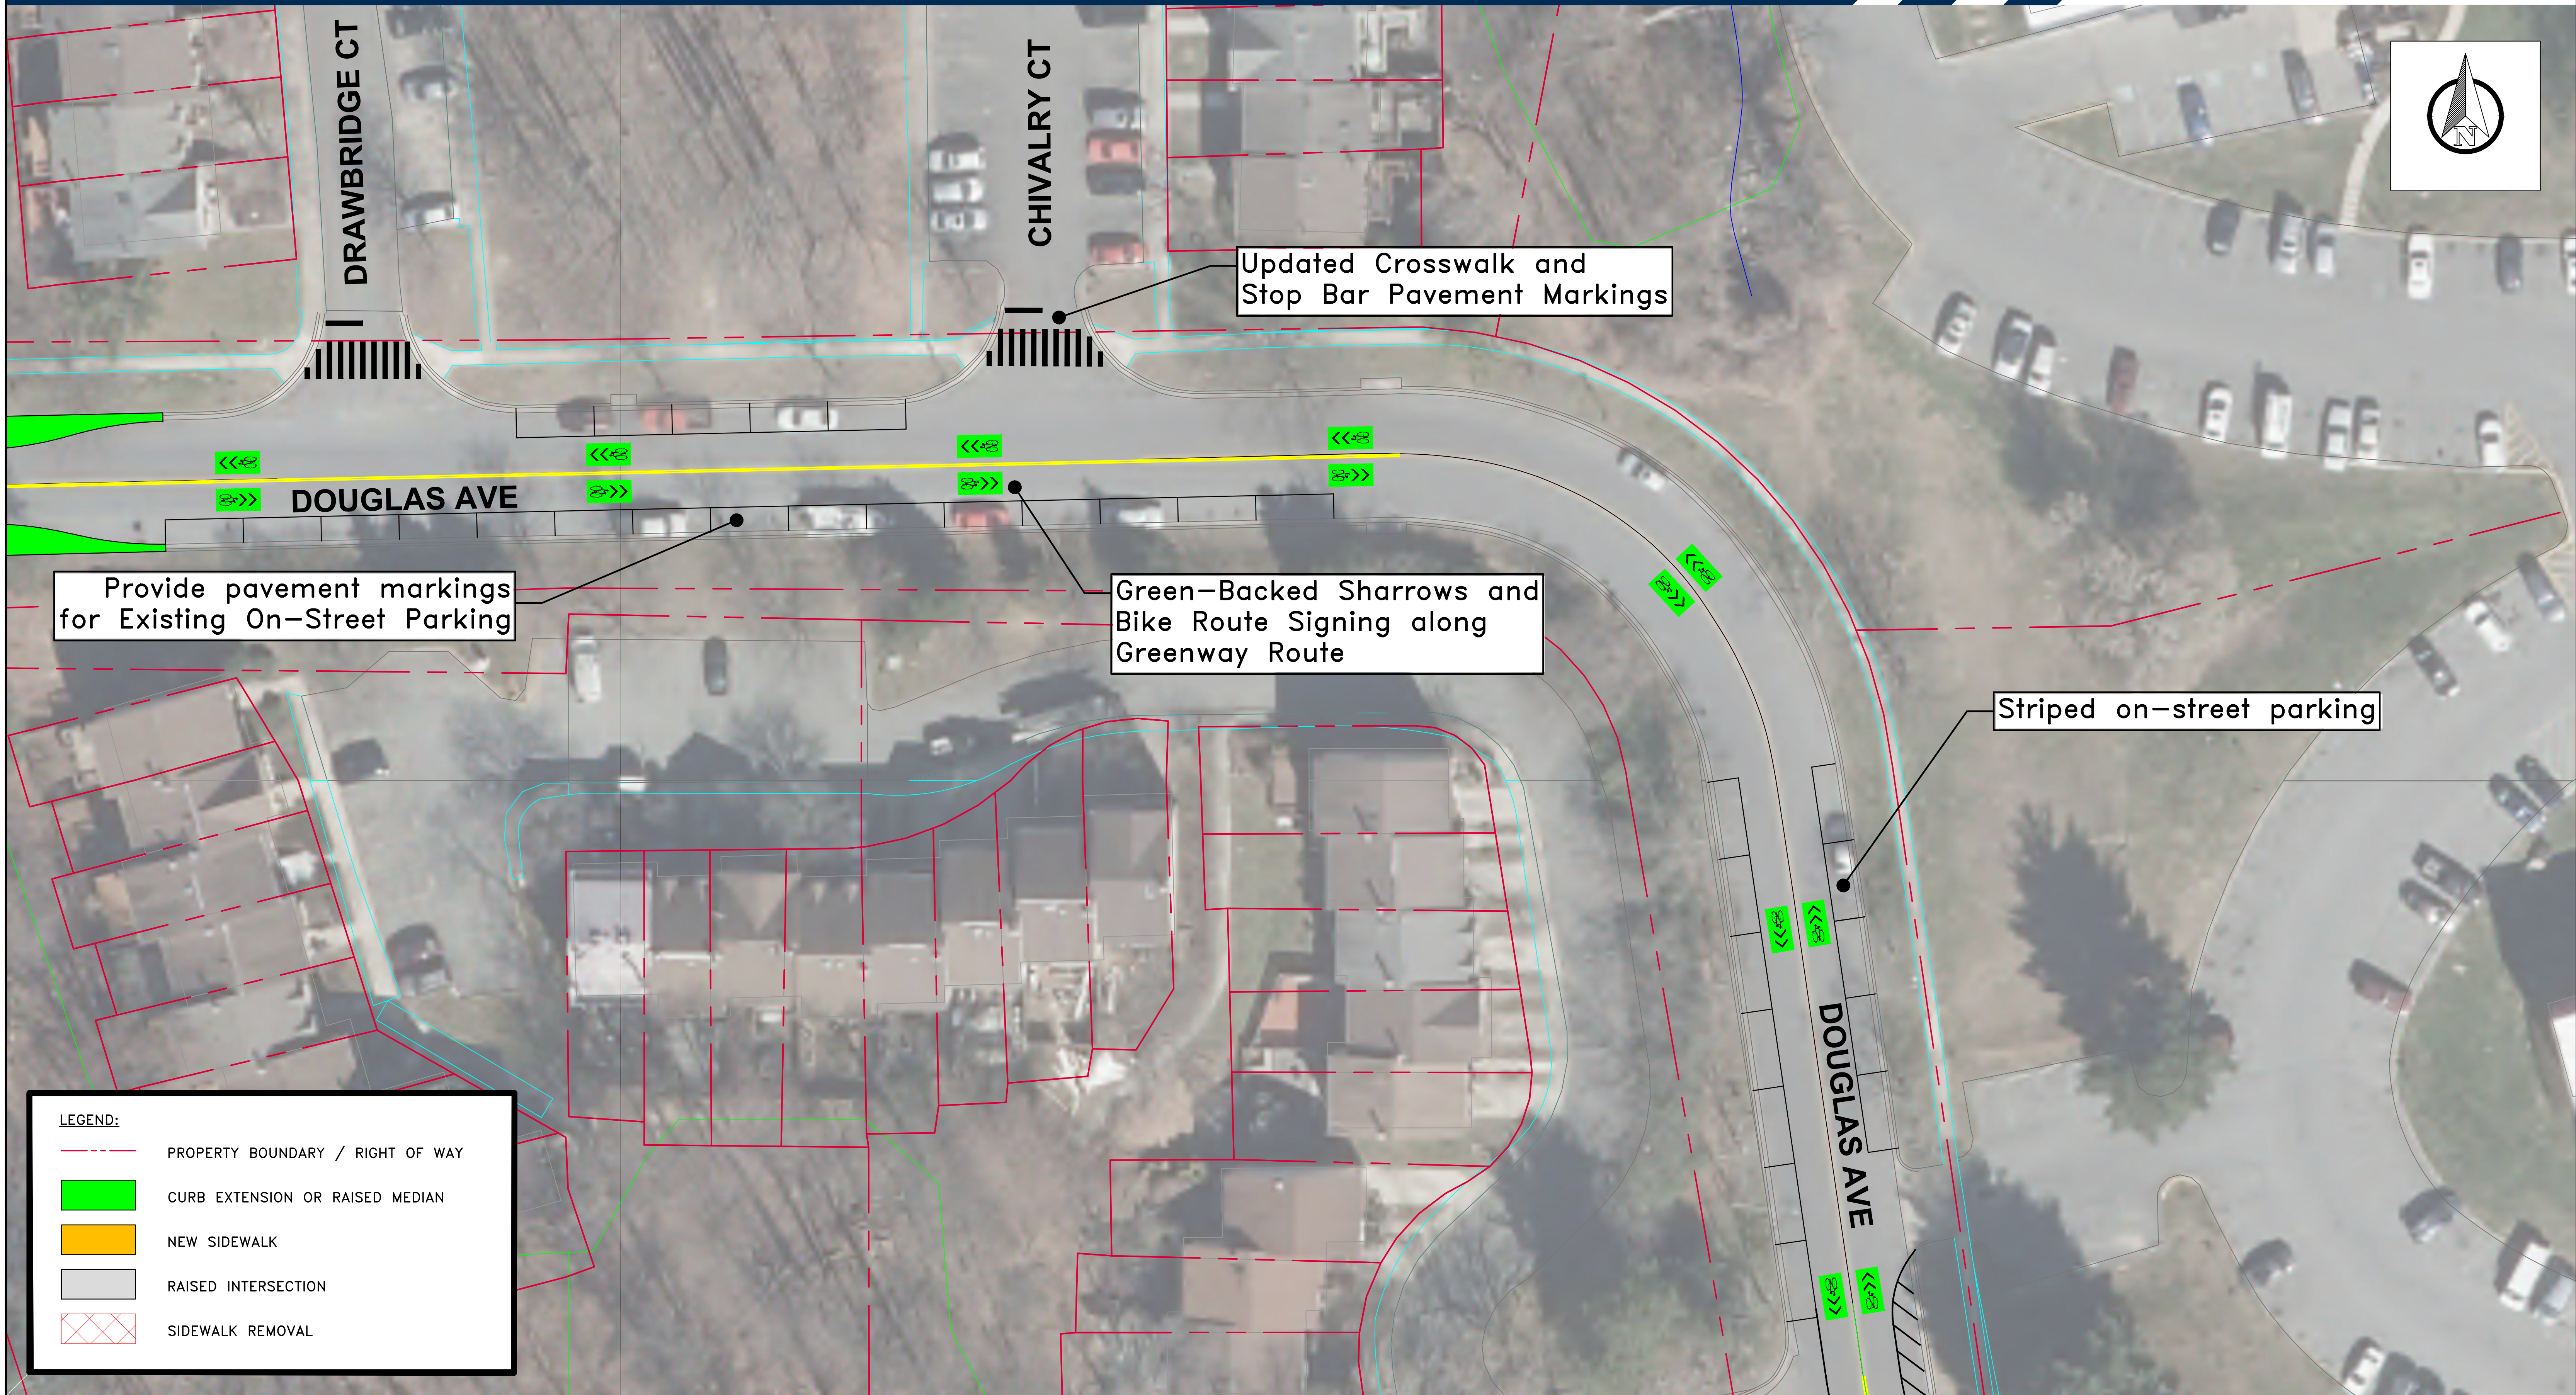
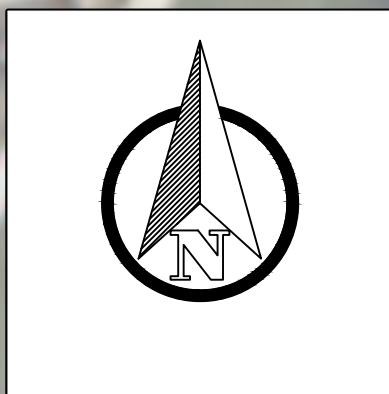


Q:\2018\1804565\_009\_McCOMAS\_AVENUE\_Pilot\CAD\DDPHD-06\_Shared Lane with Calming\_McComas.dwg 1/8/2024



# McComas Avenue Neighborhood Greenway

Windham Lane at MD-97 (Georgia Avenue) - Shared Lane

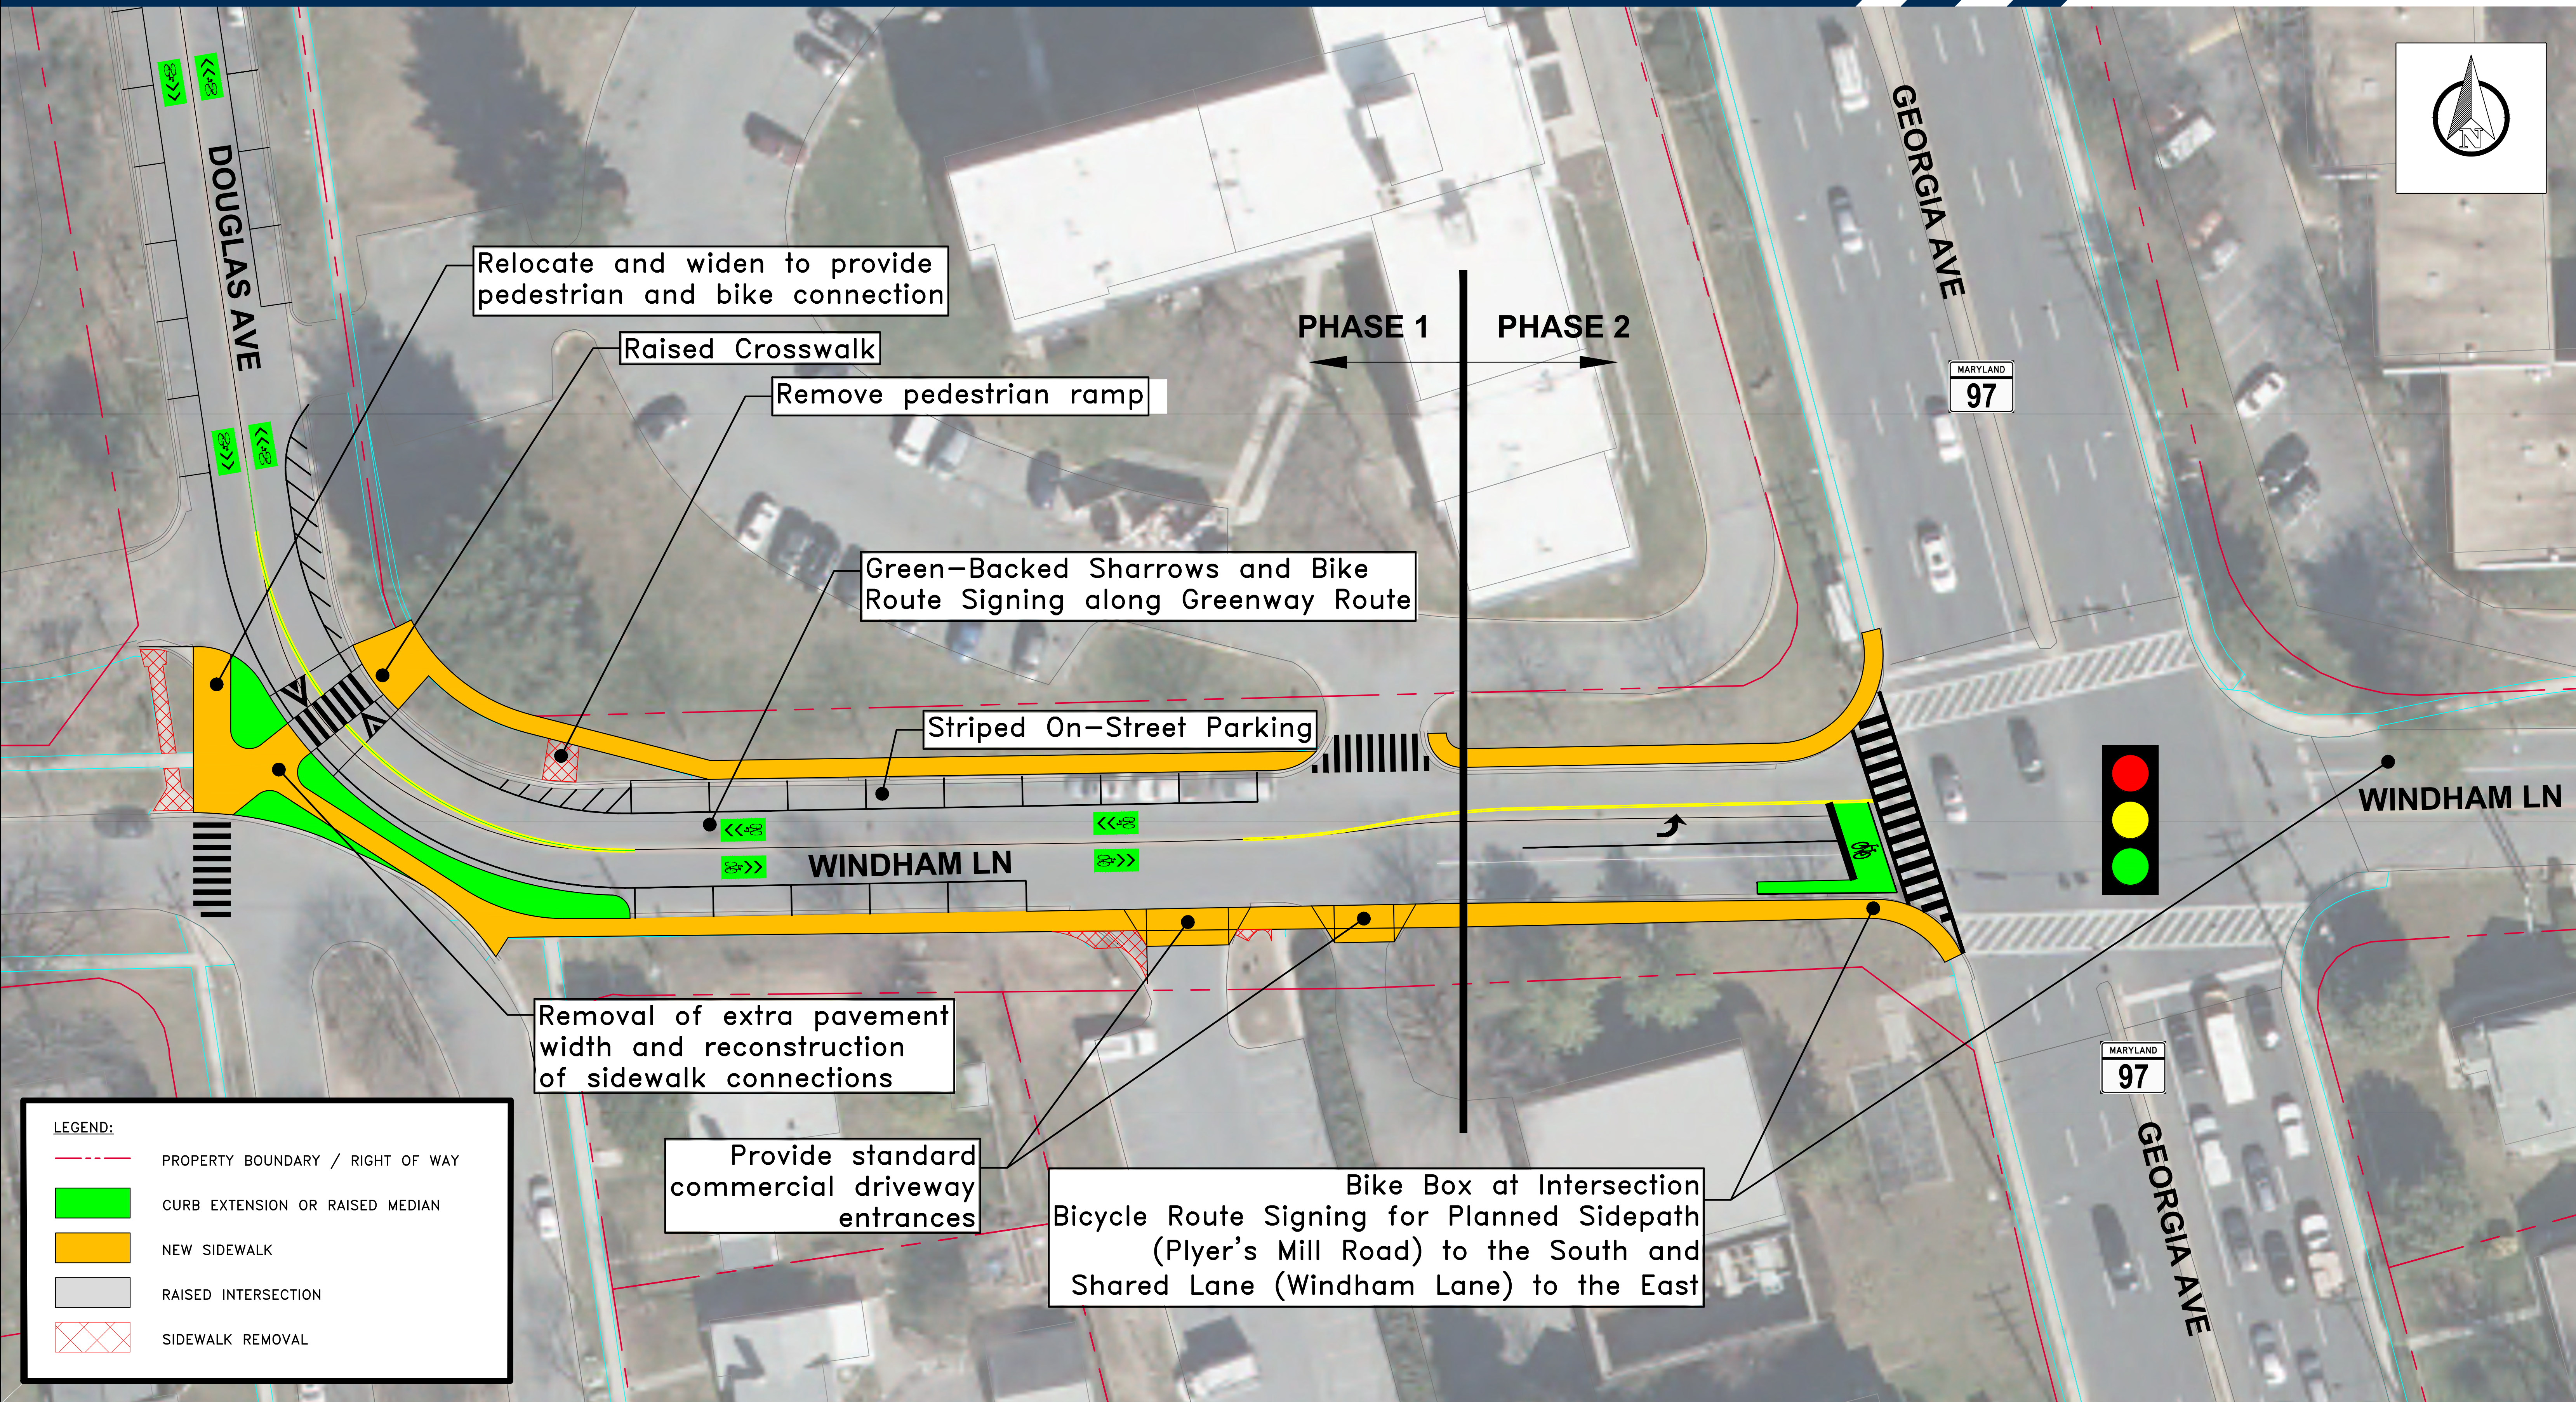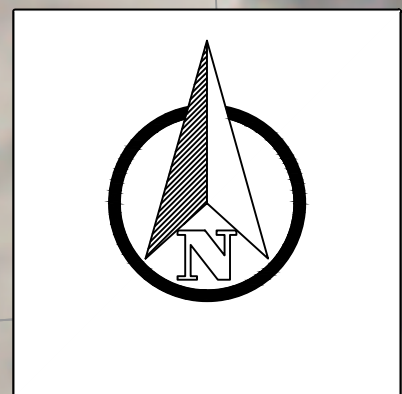

LEGEND:



- PROPERTY BOUNDARY / RIGHT OF WAY
- CURB EXTENSION OR RAISED MEDIAN
- NEW SIDEWALK
- RAISED INTERSECTION
- SIDEWALK REMOVAL





# McComas Avenue Neighborhood Greenway

## Drumm Ave at Decatur Ave- Shared Lane

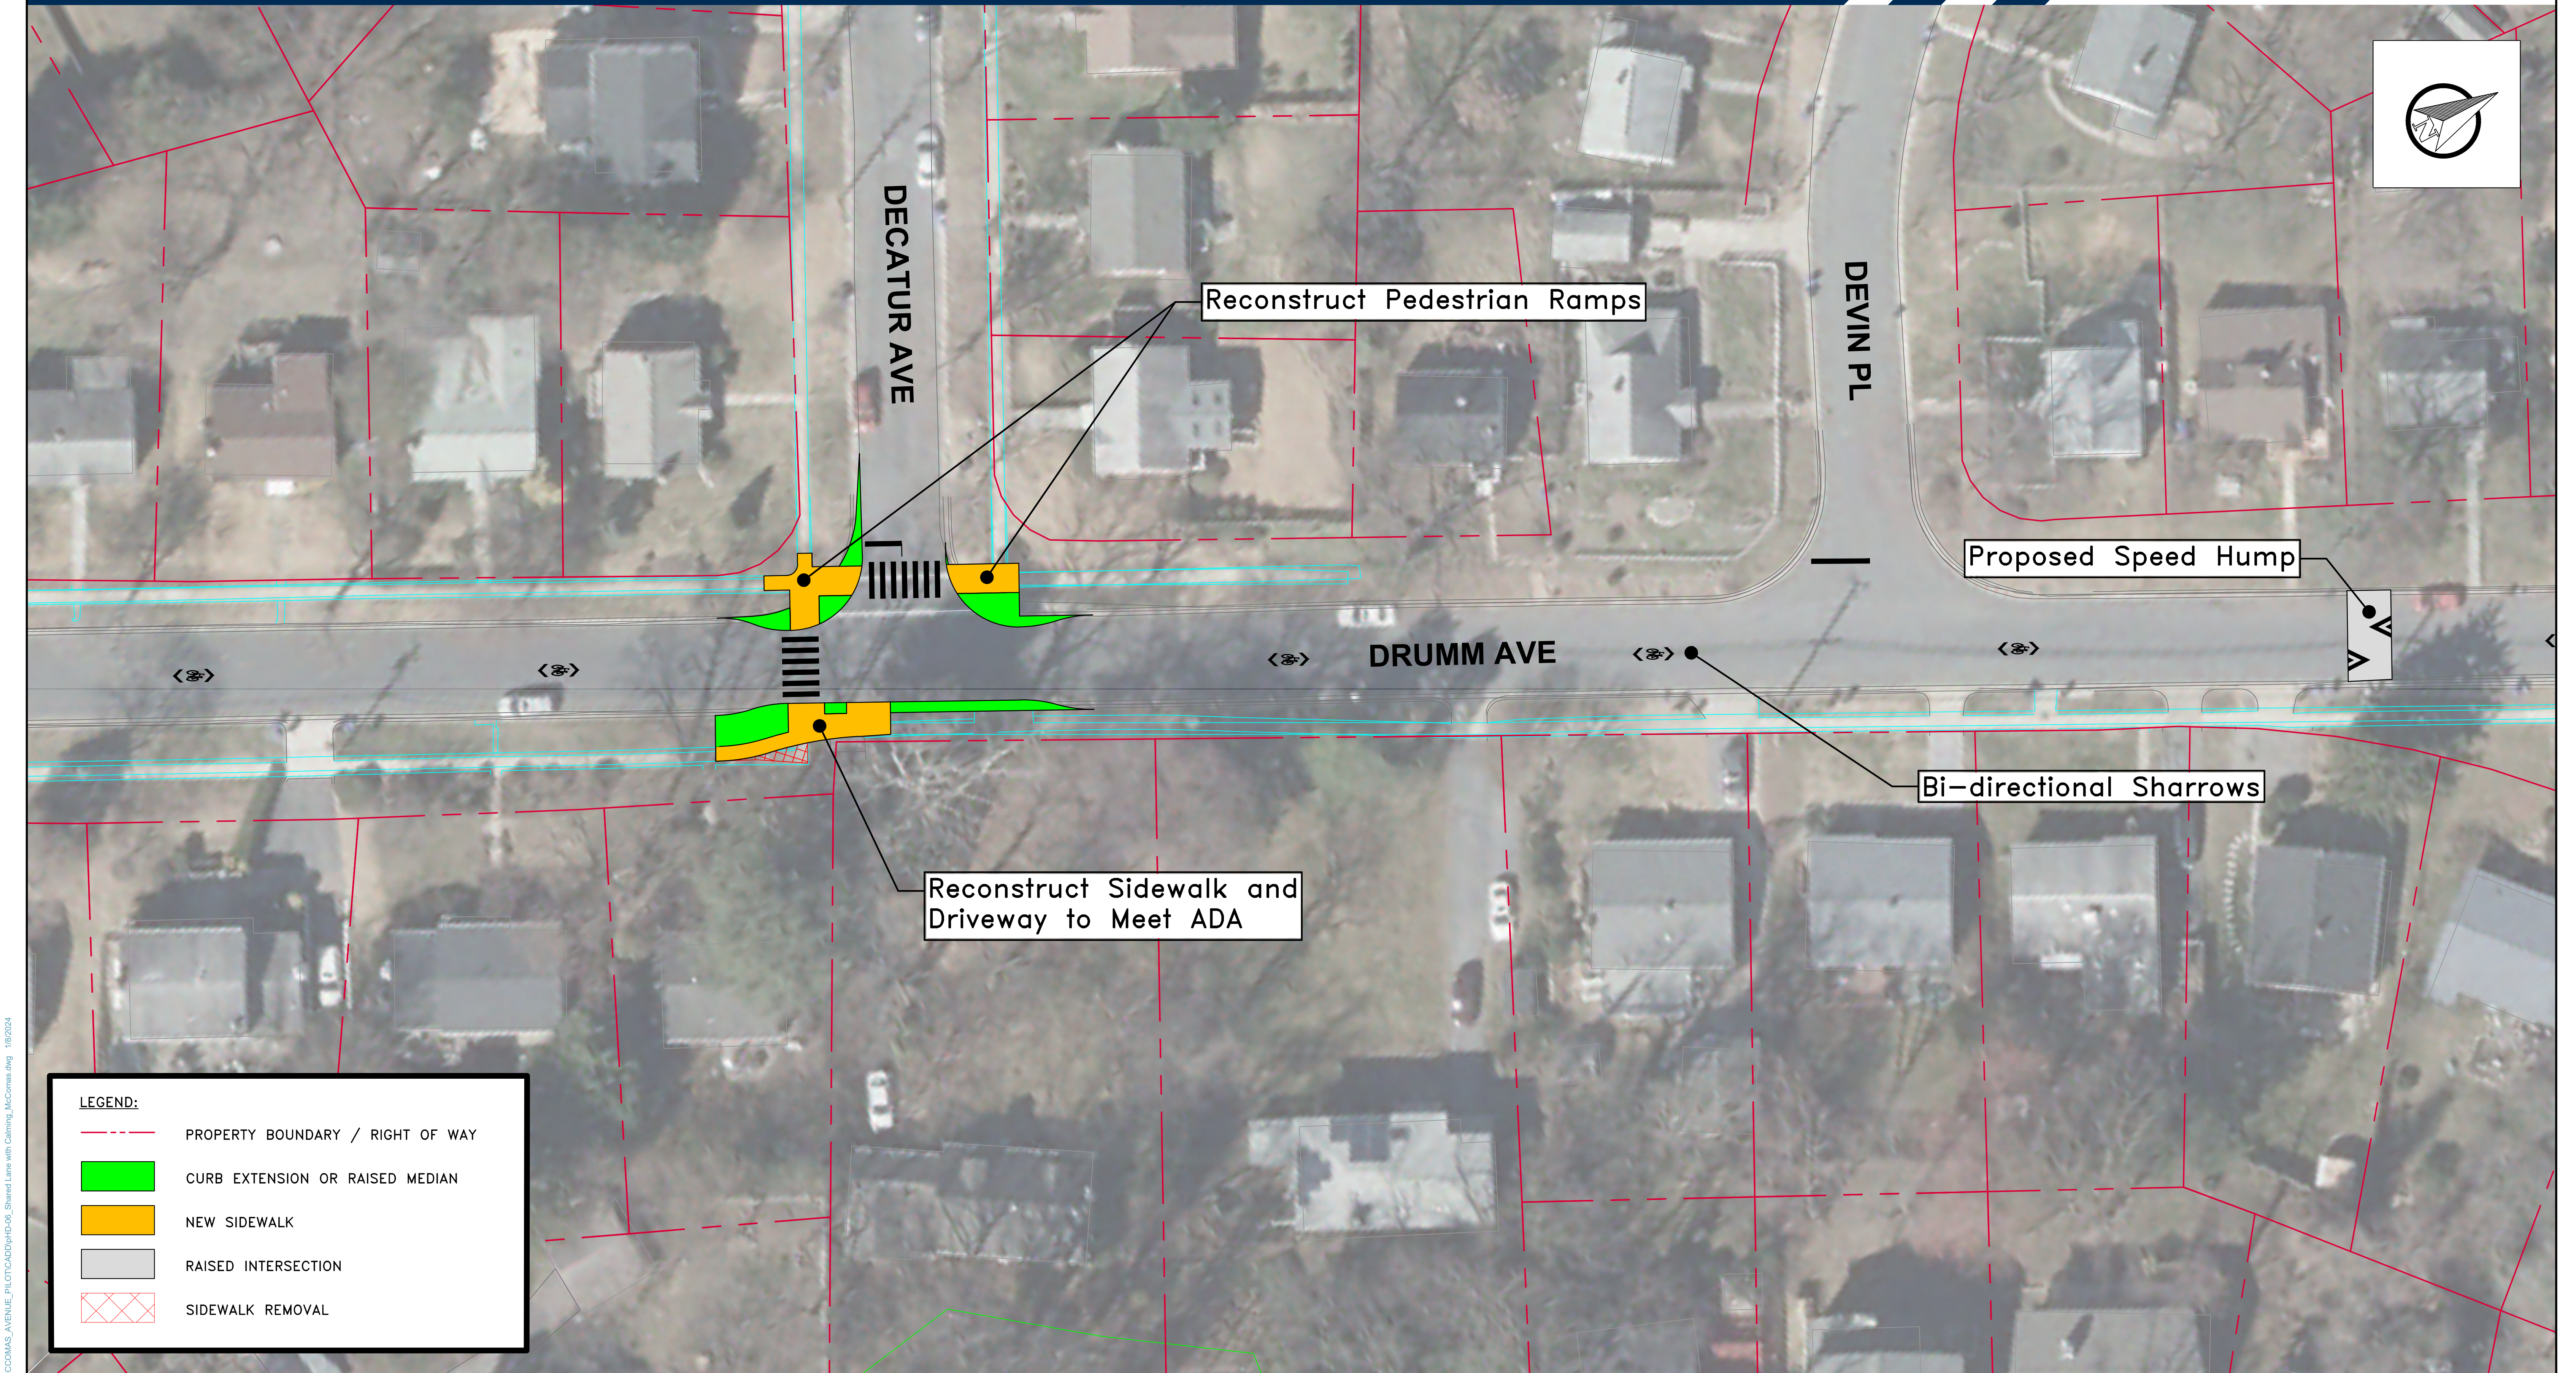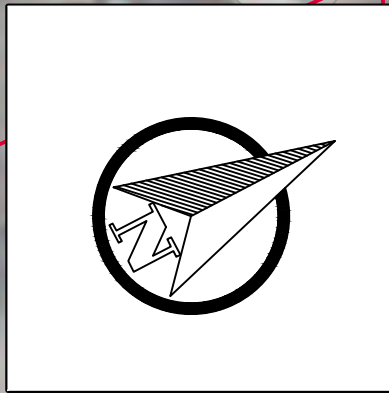

LEGEND:

- PROPERTY BOUNDARY / RIGHT OF WAY
- CURB EXTENSION OR RAISED MEDIAN
- NEW SIDEWALK
- RAISED INTERSECTION
- SIDEWALK REMOVAL





Q:\2018\1804565\_009\_McCOMAS\_AVENUE\_Pilot\CDOT\PHD-06\_Shared Lane with Calming\_McComas.dwg 1/8/2024




# McComas Avenue Neighborhood Greenway

## Drumm Avenue at Findley Road

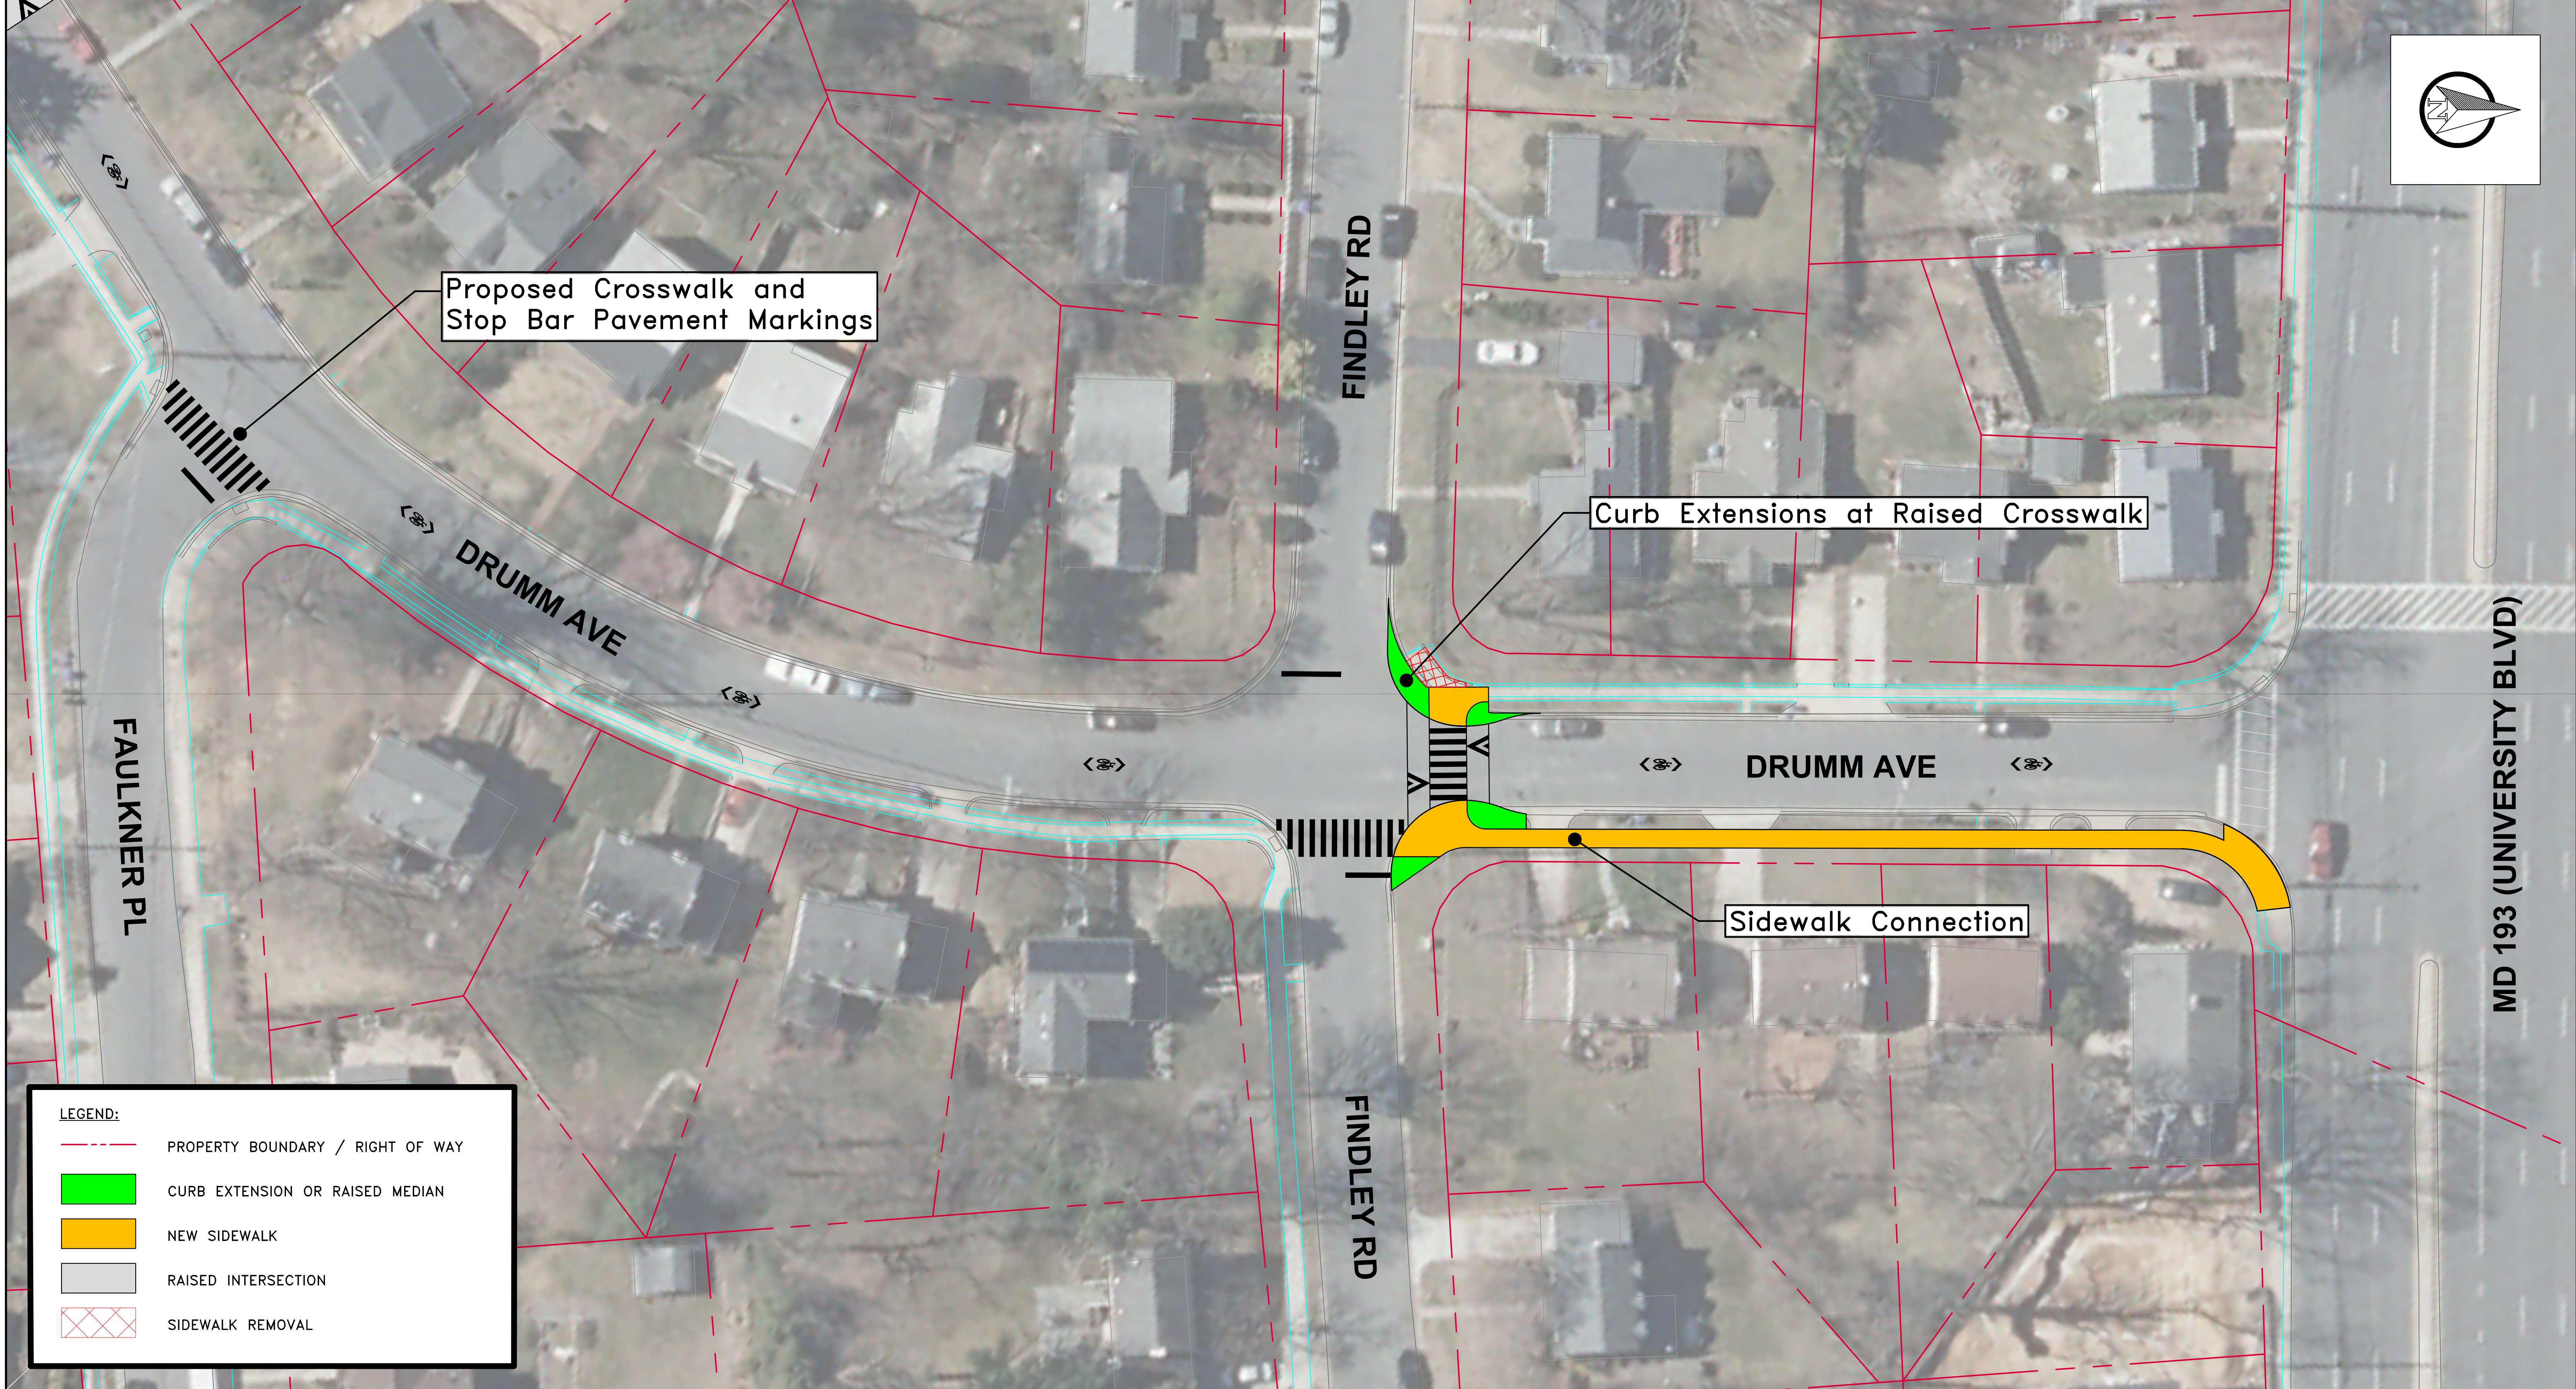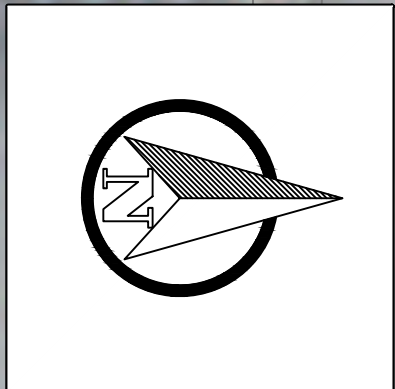

**LEGEND:**

- PROPERTY BOUNDARY / RIGHT OF WAY
- CURB EXTENSION OR RAISED MEDIAN
- NEW SIDEWALK
- RAISED INTERSECTION
- SIDEWALK REMOVAL

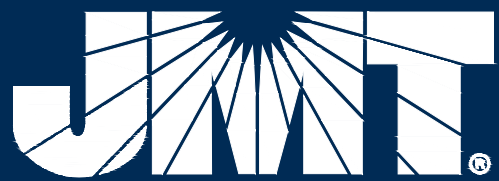

Q:\2018\1804565\_009\_McCOMAS\_AVENUE\_Pilot\CAD\DDPHD-06\_Shared Lane with Calming\_McComas.dwg 1/9/2024