



NEBEL STREET TYPICAL SECTIONS

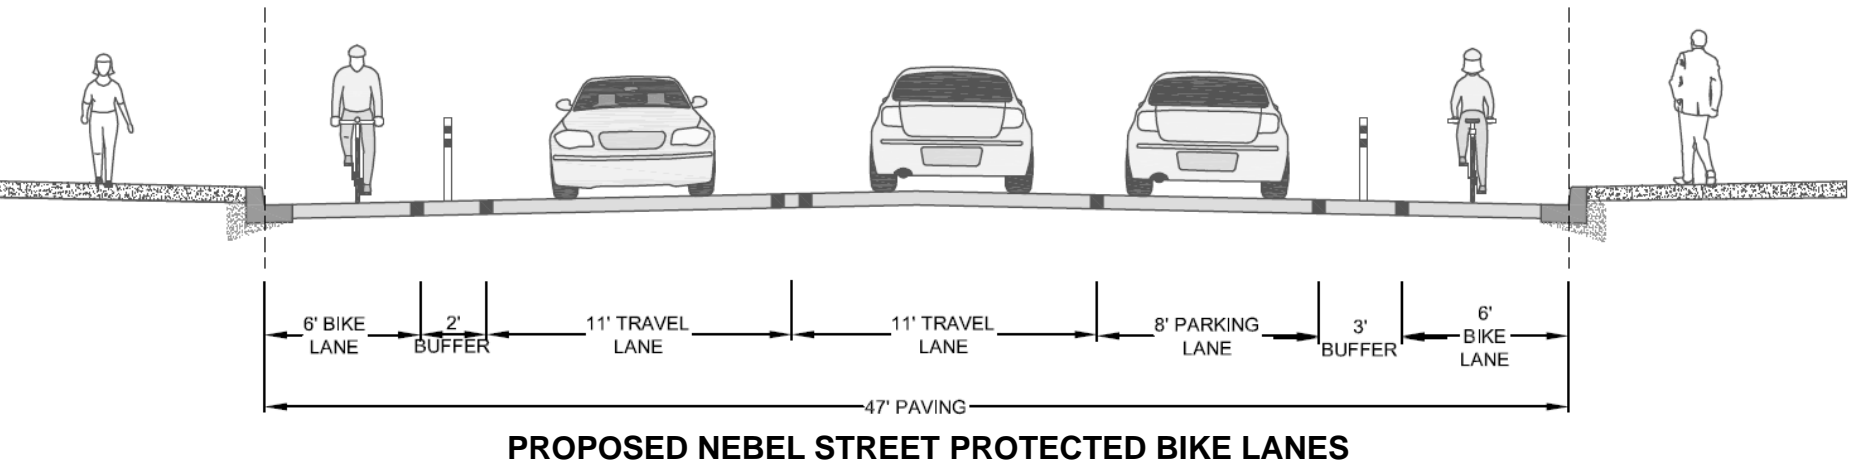

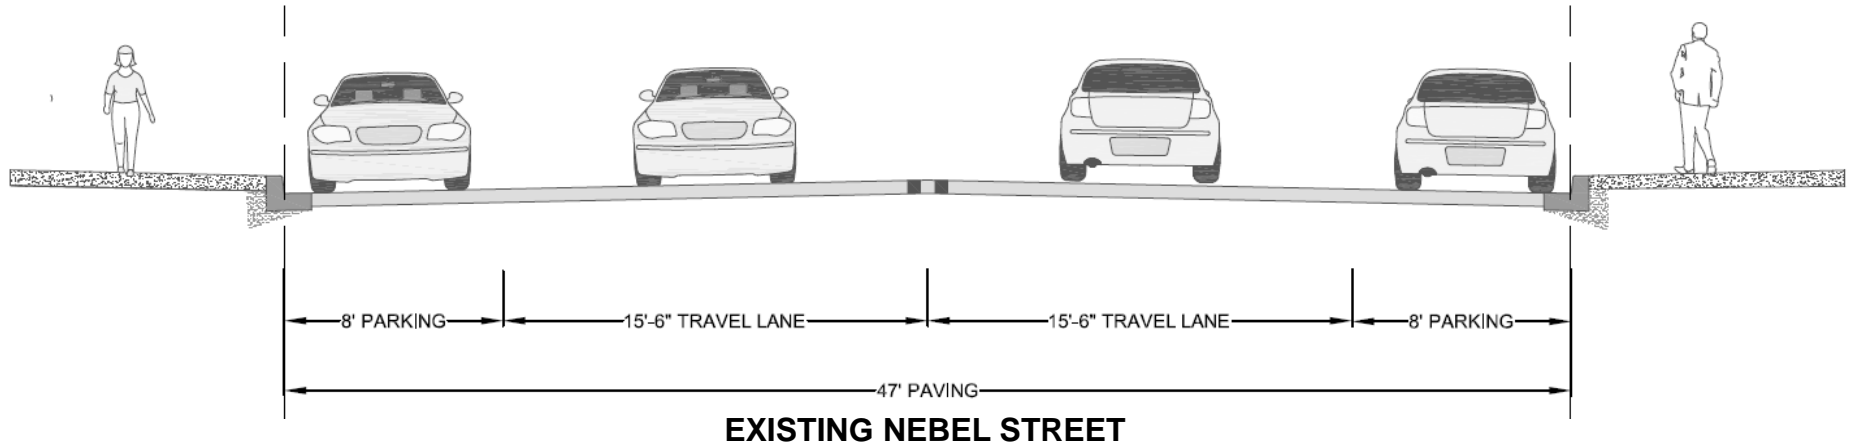

One-way separated
bike lane

Buffer/ parking

Travel lanes

OLD GEORGETOWN AND NEBEL INTERSECTION DESIGN

