


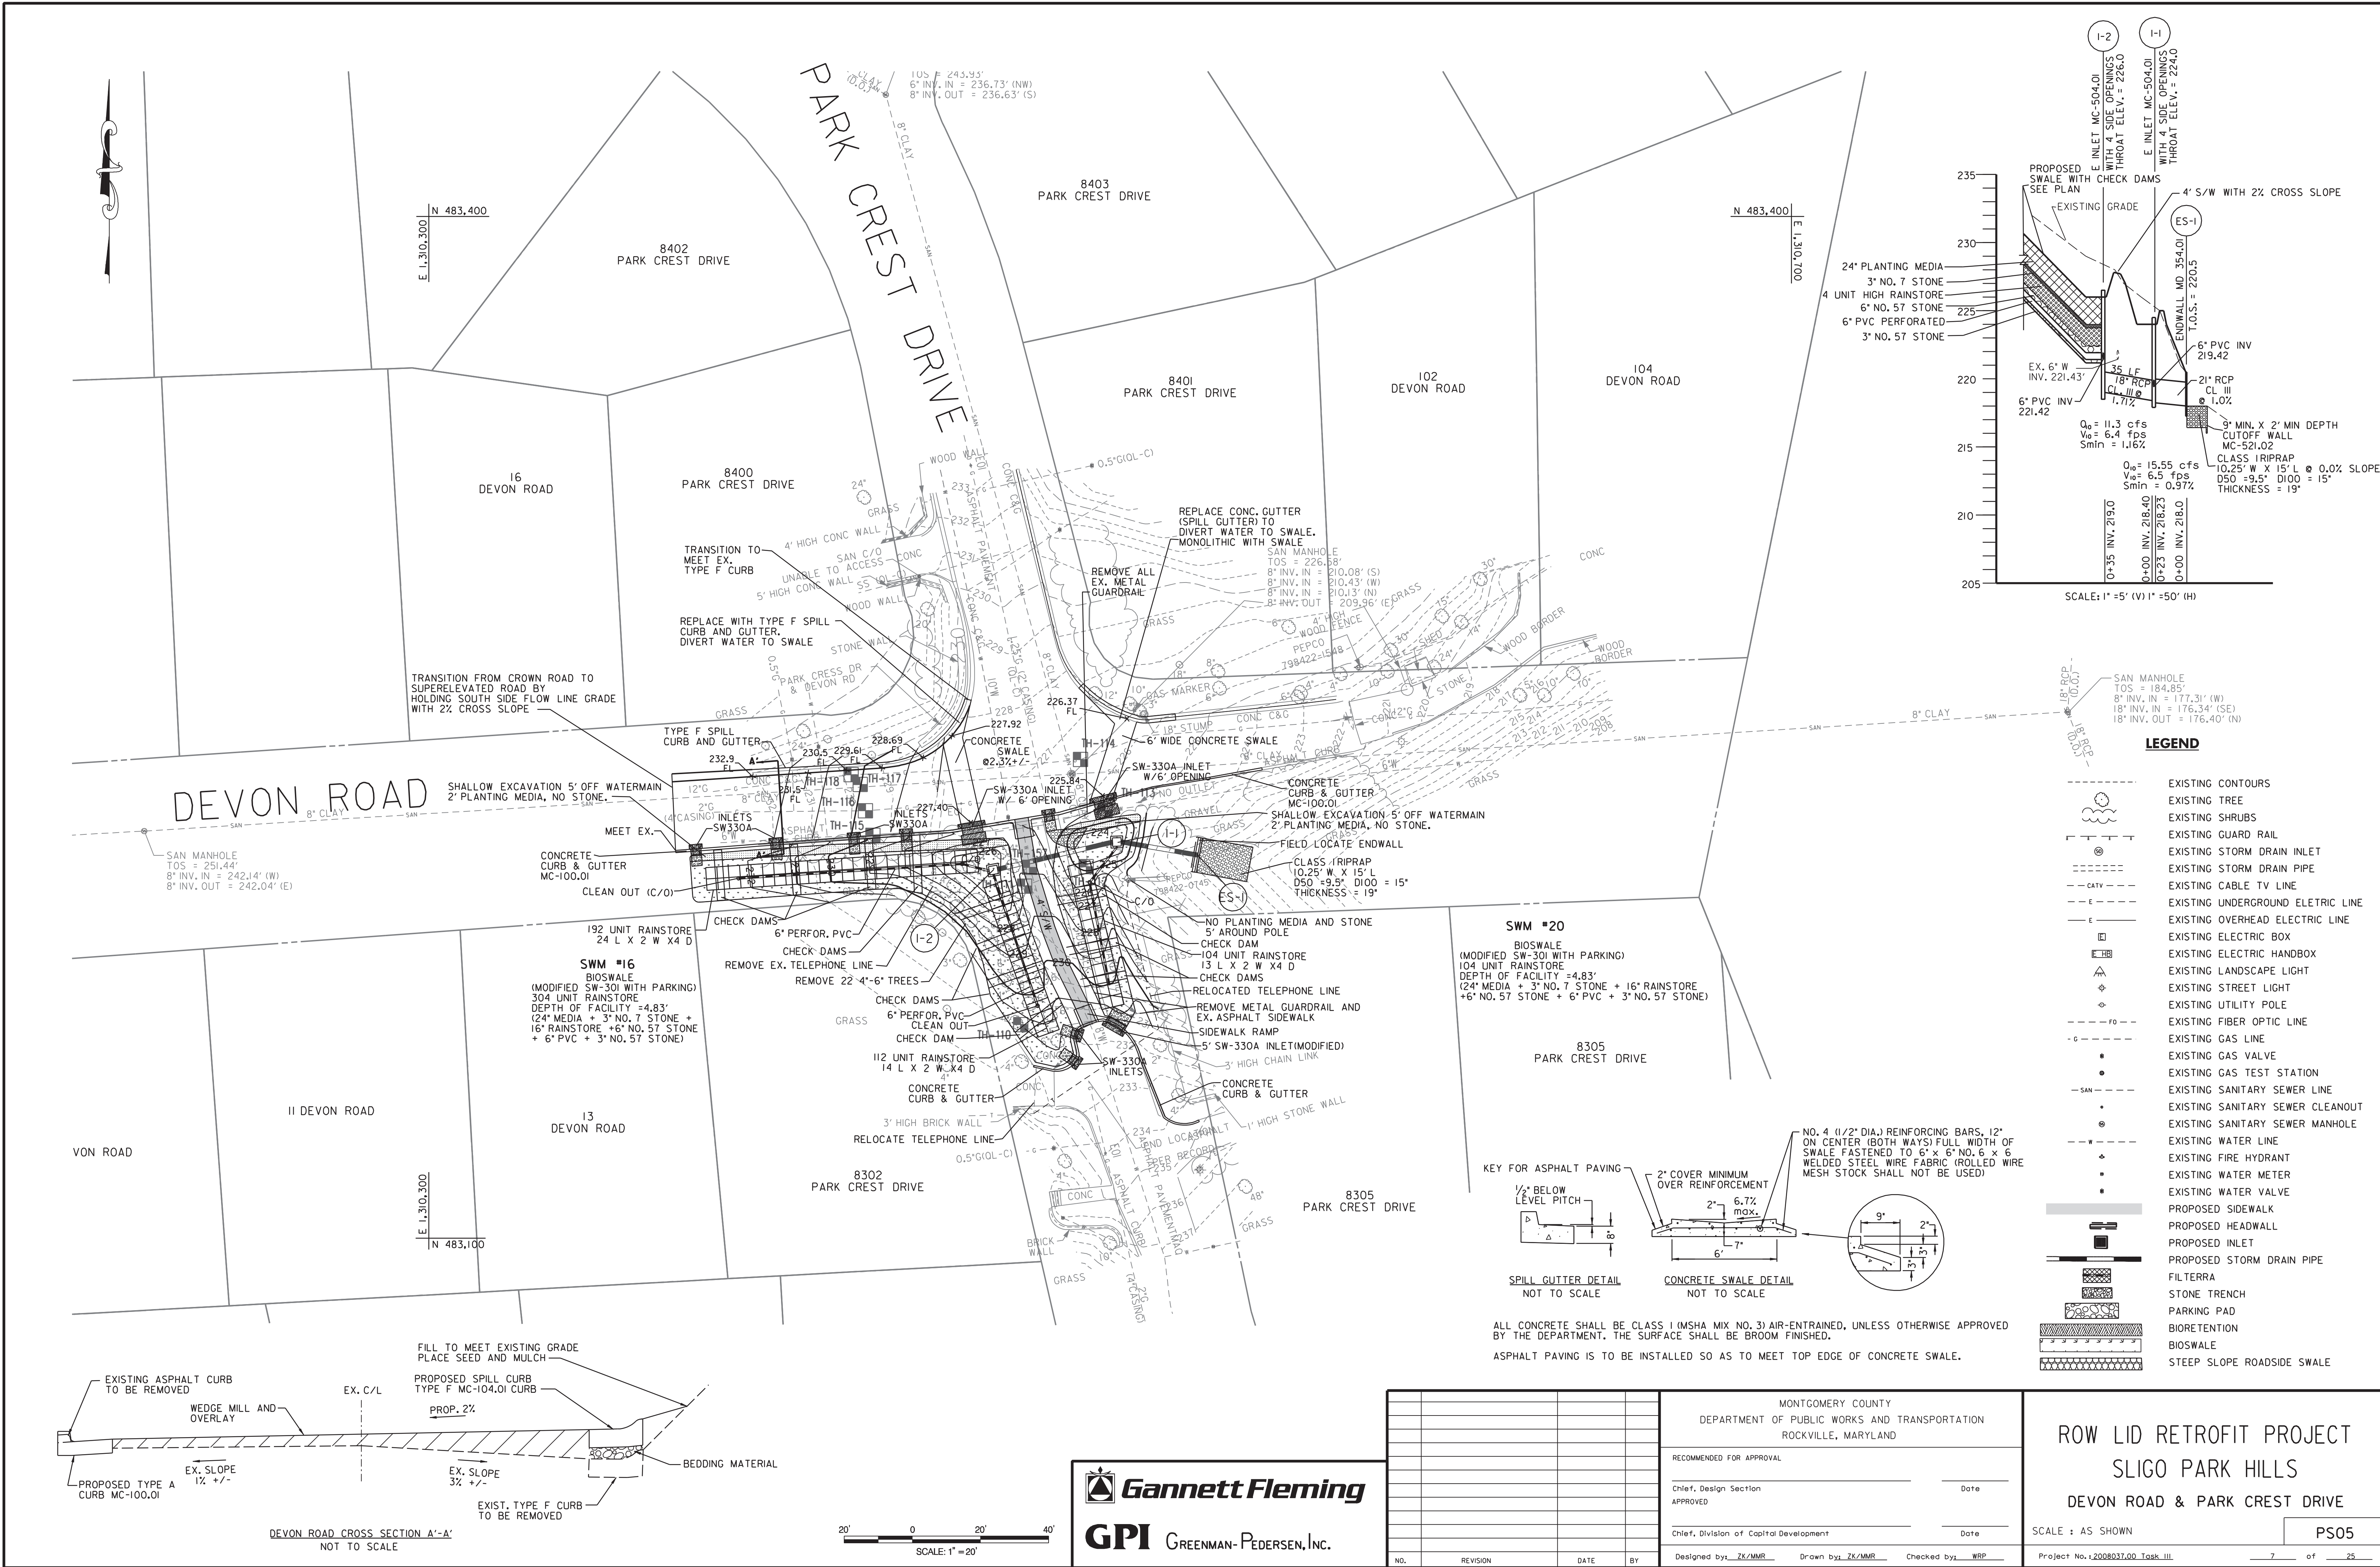



				MONTGOMERY COUNTY DEPARTMENT OF PUBLIC WORKS AND TRANSPORTATION ROCKVILLE, MARYLAND				ROW LID RETROFIT PROJECT SLIGO PARK HILLS PARK CREST DRIVE I			
				RECOMMENDED FOR APPROVAL Chief, Design Section _____ Date _____ APPROVED Chief, Division of Capital Development _____ Date _____				SCALE : AS SHOWN			
				Designed by: <u>ZK/MMR</u> Drawn by: <u>ZK/MMR</u> Checked by: <u>WRP</u>				Project No. <u>2008037-00</u> Task <u>III</u> <u>8</u> of <u>25</u>			
NO.	REVISION	DATE	BY					PS06			