


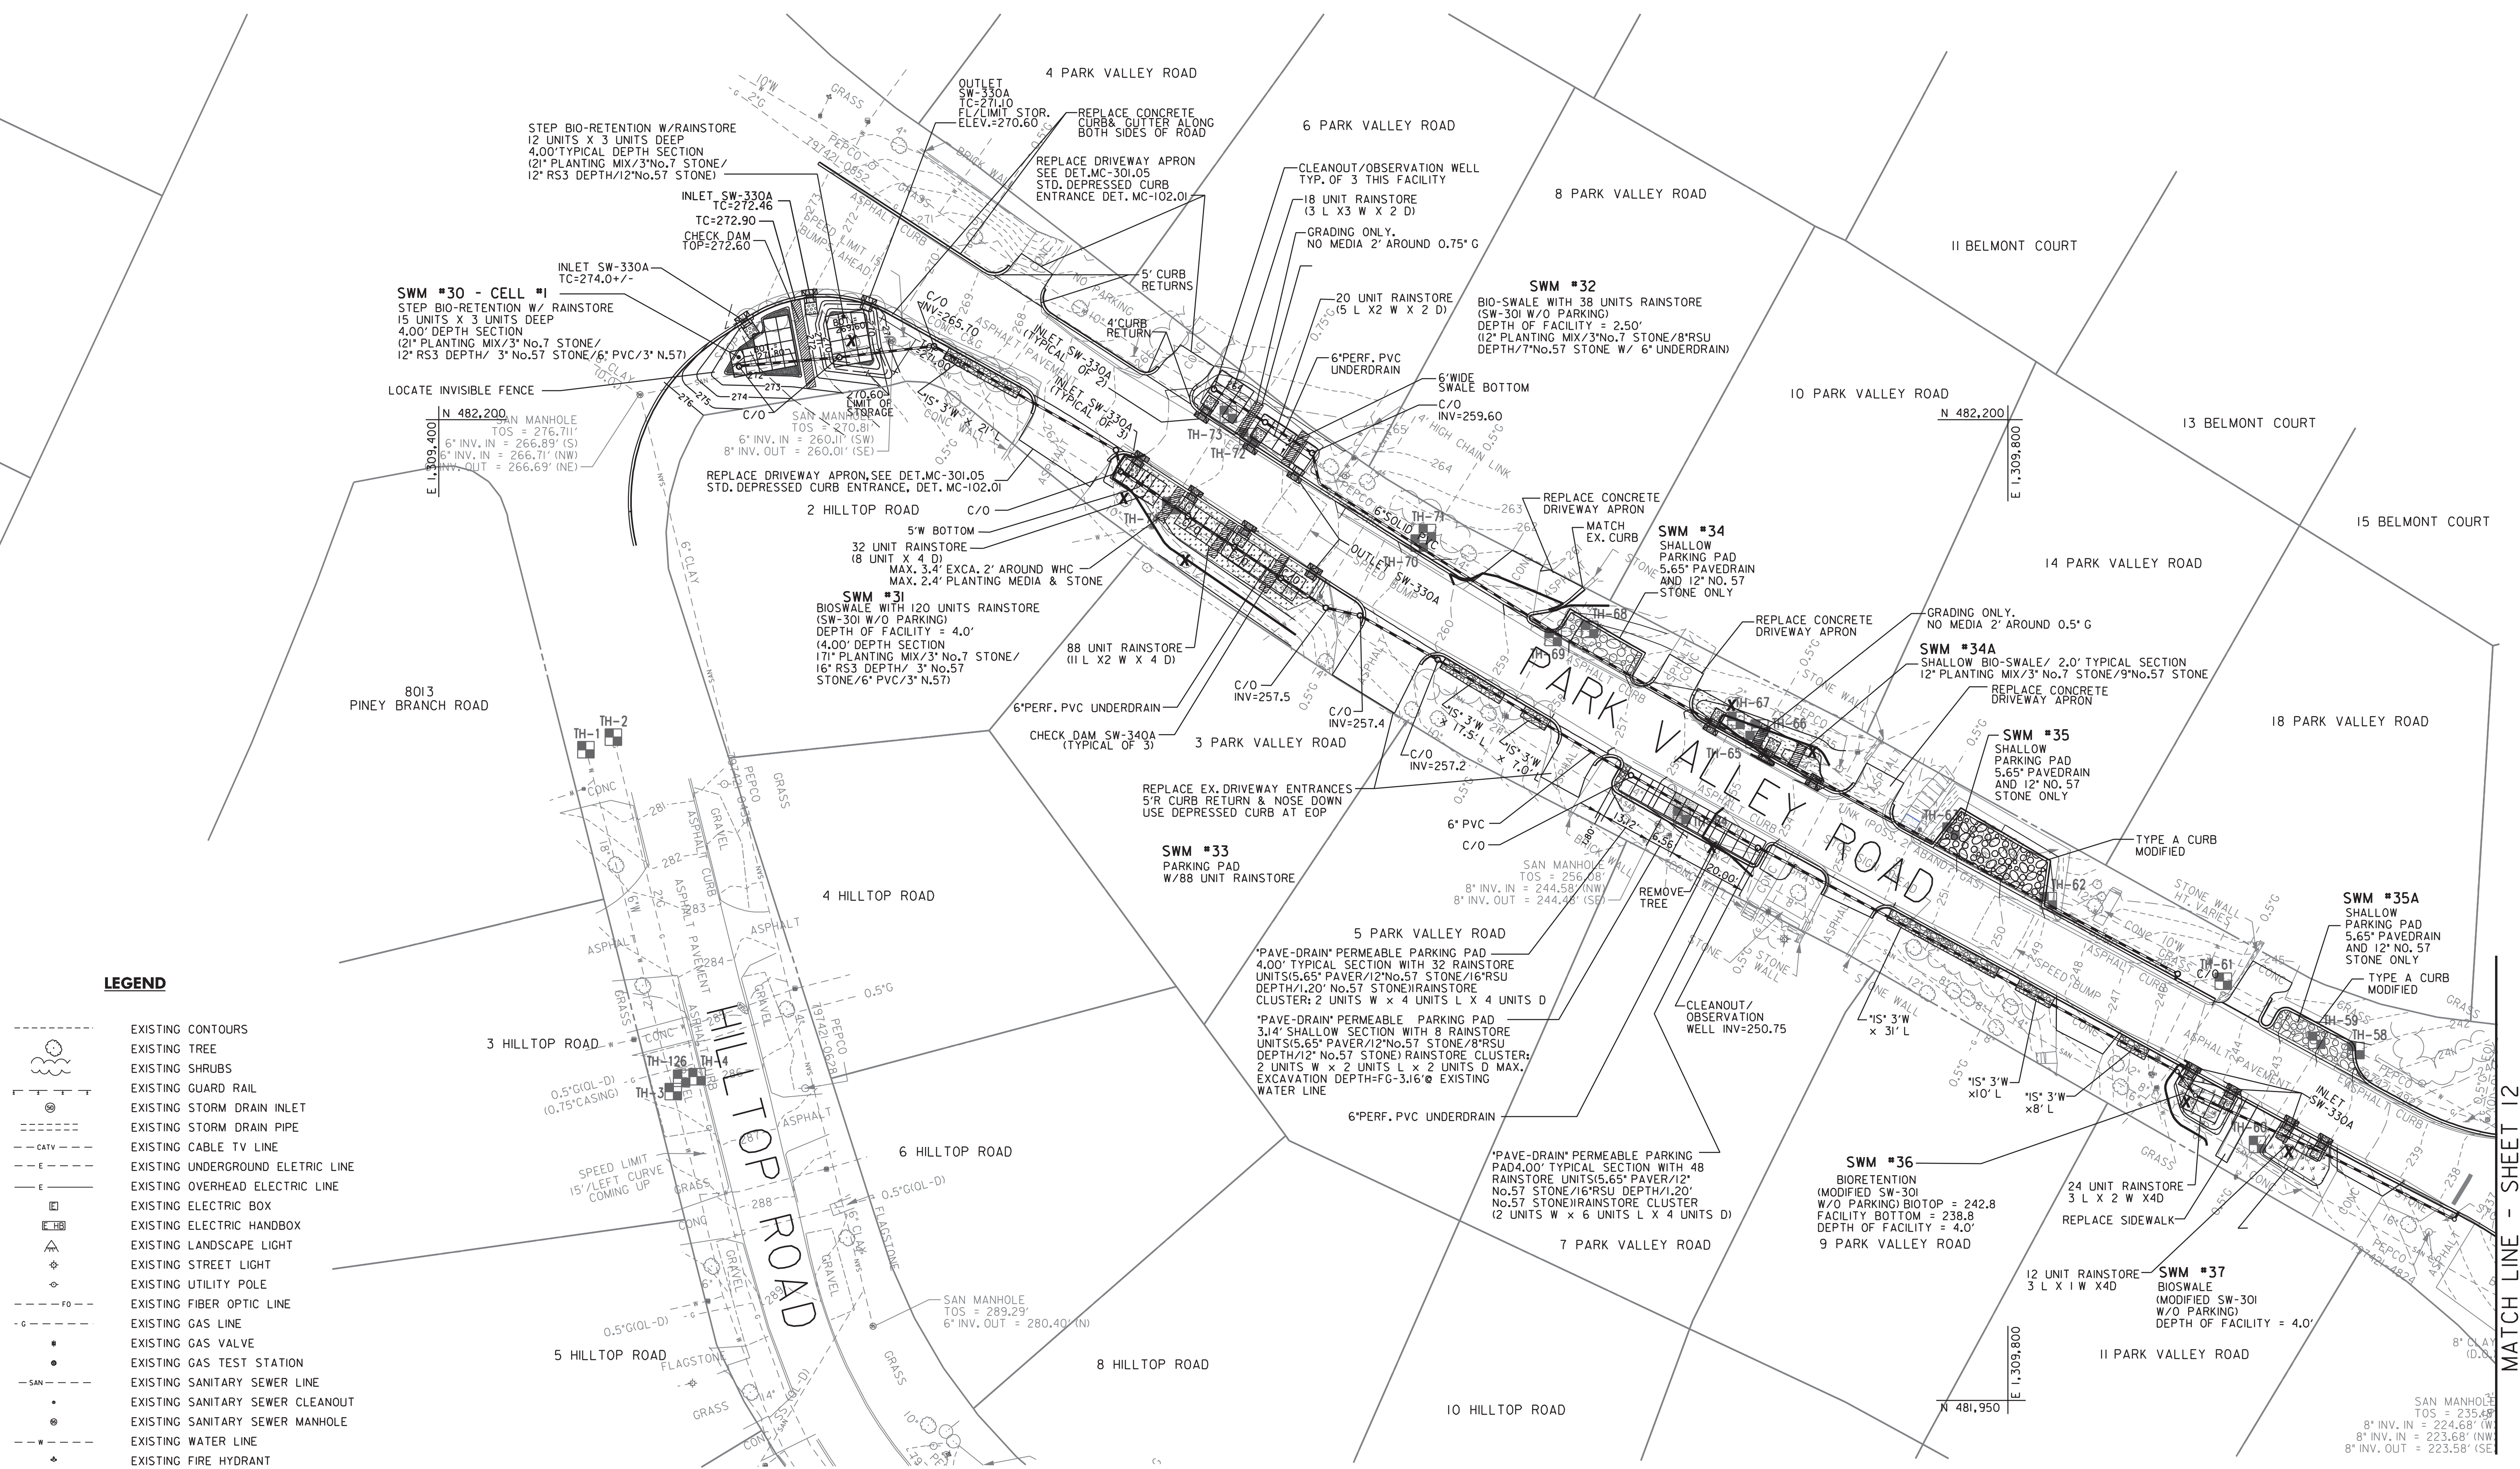
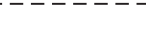


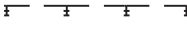

	EXISTING CONTOURS
	EXISTING TREE
	EXISTING SHRUBS
	EXISTING GUARD RAIL
	EXISTING STORM DRAIN INLET
	EXISTING STORM DRAIN PIPE
	EXISTING CABLE TV LINE
	EXISTING UNDERGROUND ELECTRIC LINE
	EXISTING OVERHEAD ELECTRIC LINE
	EXISTING ELECTRIC BOX
	EXISTING ELECTRIC HANDBOX
	EXISTING LANDSCAPE LIGHT
	EXISTING STREET LIGHT
	EXISTING UTILITY POLE
	EXISTING FIBER OPTIC LINE
	EXISTING GAS LINE
	EXISTING GAS VALVE
	EXISTING GAS TEST STATION
	EXISTING SANITARY SEWER LINE
	EXISTING SANITARY SEWER CLEANOUT
	EXISTING SANITARY SEWER MANHOLE
	EXISTING WATER LINE
	EXISTING FIRE HYDRANT
	EXISTING WATER METER
	EXISTING WATER VALVE
	PROPOSED SIDEWALK
	PROPOSED HEADWALL
	PROPOSED INLET
	PROPOSED STORM DRAIN PIPE
	FILTERRA
	STONE TRENCH
	PARKING PAD
	BIORETENTION
	BIOSWALE
	STEEP SLOPE ROADSIDE SWALE


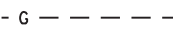


				MONTGOMERY COUNTY DEPARTMENT OF PUBLIC WORKS AND TRANSPORTATION ROCKVILLE, MARYLAND				ROW LID RETROFIT PROJECT SLIGO PARK HILLS PARK VALLEY ROAD 1			
				RECOMMENDED FOR APPROVAL Chief, Design Section _____ Date _____ APPROVED Chief, Division of Capital Development _____ Date _____				SCALE : AS SHOWN			
				Designed by: <u>ZK/MMR</u> Drawn by: <u>ZK/MMR</u> Checked by: <u>WRP</u>				Project No. <u>2008037-00_Task_III</u> _____ 11 of 25			

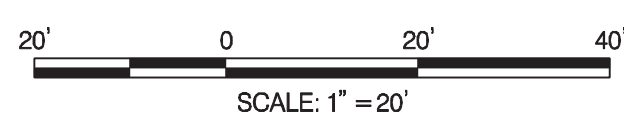

N 482.000	F 1.310.400
-----------	-------------

— SAN MANHOLE
TOS = 175.47'
8" INV. IN = 169.27' (SW)
8" INV. OUT = 169.22' (SW)

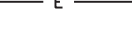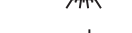	EXISTING CONTOURS
	EXISTING TREE
	EXISTING SHRUBS
	EXISTING GUARD RAIL
	EXISTING STORM DRAIN INLET
	EXISTING STORM DRAIN PIPE
	EXISTING CABLE TV LINE
	EXISTING UNDERGROUND ELETRIC LINE
	EXISTING OVERHEAD ELECTRIC LINE
	EXISTING ELECTRIC BOX
	EXISTING ELECTRIC HANDBOX
	EXISTING LANDSCAPE LIGHT
	EXISTING STREET LIGHT
	EXISTING UTILITY POLE
	EXISTING FIBER OPTIC LINE
	EXISTING GAS LINE
	EXISTING GAS VALVE
	EXISTING GAS TEST STATION
	EXISTING SANITARY SEWER LINE
	EXISTING SANITARY SEWER CLEANOUT
	EXISTING SANITARY SEWER MANHOLE
	EXISTING WATER LINE
	EXISTING FIRE HYDRANT
	EXISTING WATER METER
	EXISTING WATER VALVE
	PROPOSED SIDEWALK
	PROPOSED HEADWALL
	PROPOSED INLET
	PROPOSED STORM DRAIN PIPE
	FILTERRA
	STONE TRENCH
	PARKING PAD
	BIORETENTION
	BIOSWALE
	STEEP SLOPE ROADSIDE SWALE



FILE: N:\2008\2008037\2008037.00\2008037.00 Tsk III Sligo Park Hills LID Retrofit\DGN\pHD-0010_SLIGO PARK HILLS.dgn
DATE: Friday, October 19, 2012 AT 11:25 AM
pHD-0010_SLIGO PARK HILLS.dgn 10/19/2012 11:25:12 AM