



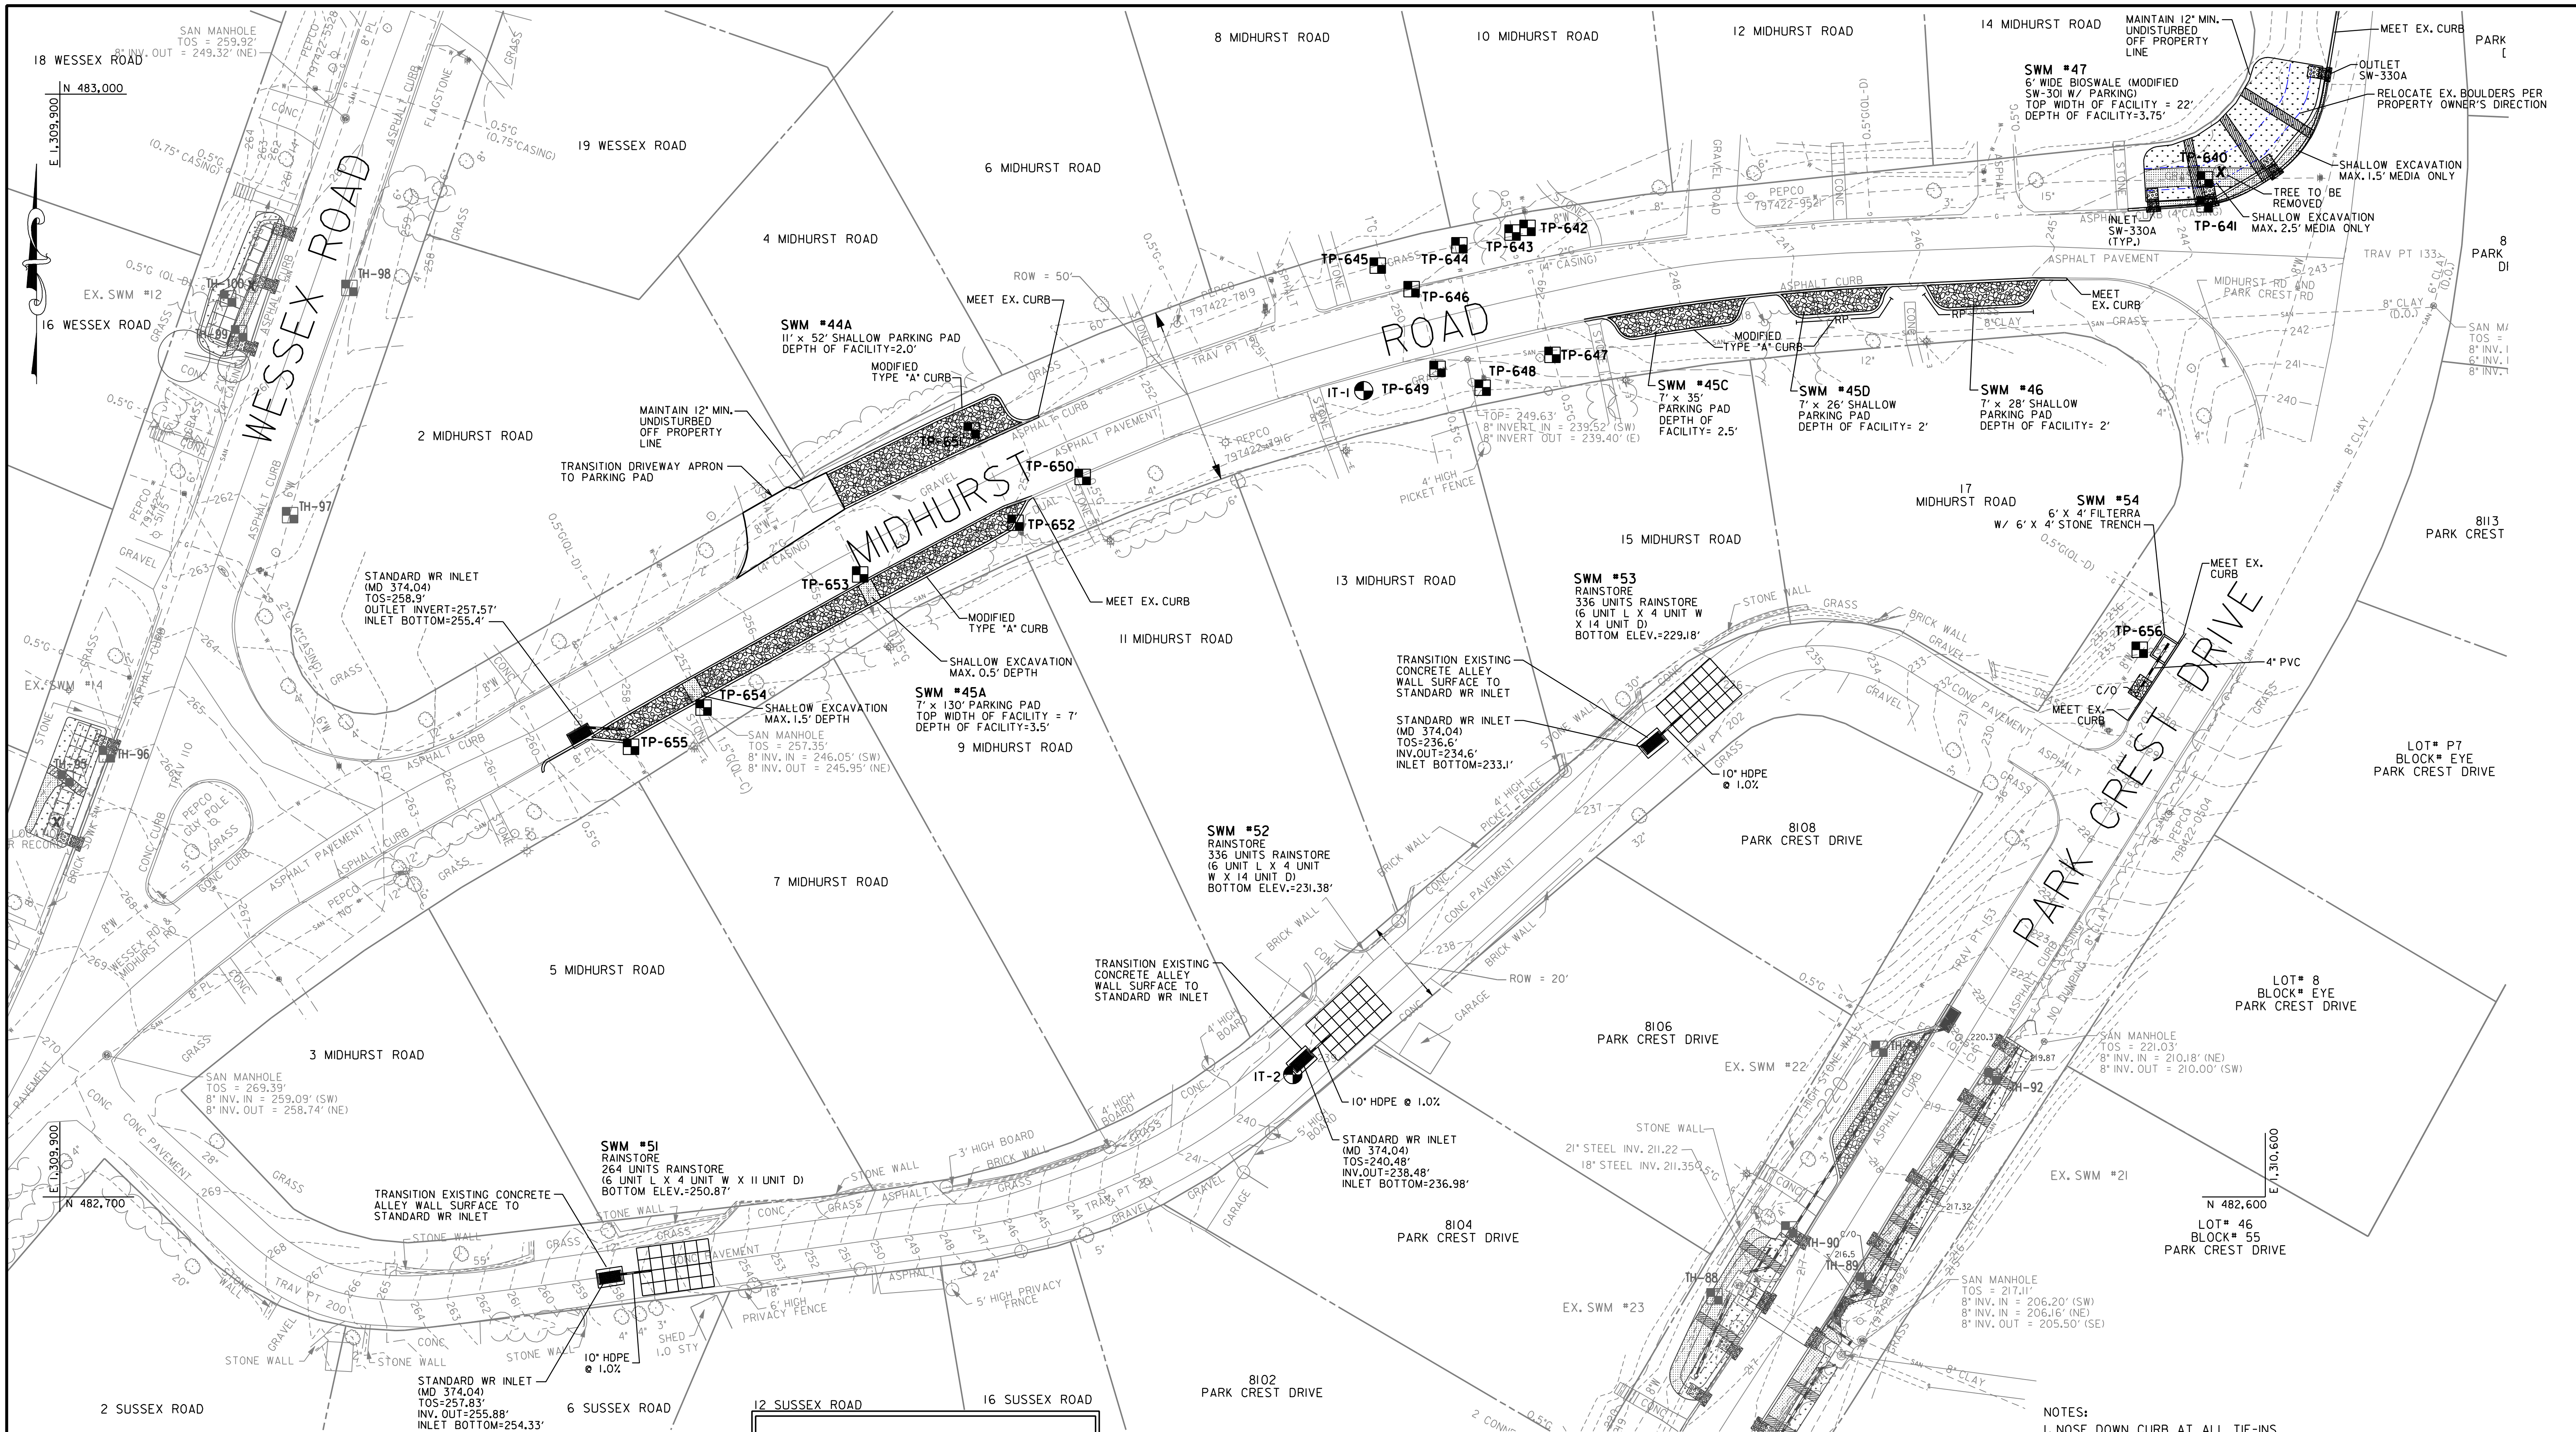

UTILITY TEST PIT DATA		
TEST PIT #	UTILITY DEPTH	TYPE
640	6.03	8" WATER
641	3.74	4" GAS
642	6.03	8" WATER
643	3.02	GAS & WATER
644	6.21	8" WATER
645	6.39	WATER & GAS
646	3.59	GAS
647	2.12	GAS & SAN, SEWER
648	4.52	WATER

UTILITY TEST PIT DATA		
TEST PIT #	UTILITY DEPTH	TYPE
649	2.40	GAS & SAN, SEWER
650	2.39	GAS
651	5.44	WATER
652	5.63	WATER
653	1.53	GAS
654	2.97	GAS
655	4.59	WATER
656	5.07	8" WATER

UTILITY TEST PIT DATA		
TEST HOLE#	UTILITY DEPTH	TYPE
88	5.23	8" WATER
89	4.21	GAS
90	1.96	GAS
91	5.17	8" WATER
92	4.77	GAS
95	4.10	WATER
96	3.42	GAS
97	5.83	6" WATER
98	5.15	6" WATER
99	3.30	GAS
100	N/A	N/A

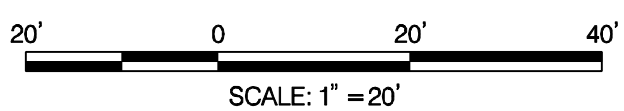

MONTGOMERY COUNTY DEPARTMENT OF PUBLIC WORKS AND TRANSPORTATION ROCKVILLE, MARYLAND			
RECOMMENDED FOR APPROVAL			
Chief, Design Section	Date		
APPROVED			
Chief, Division of Capital Development	Date		
Designed by: JSA	Drawn by: JSA/AMW	Checked by: WRP	

ROW LID RETROFIT PROJECT SLIGO PARK HILLS PHASE 6 MIDHURST ROAD AND CONCRETE ALLEY	
SCALE : AS SHOWN	PSOI
Project No. 2008037.00 Task 118 3 of 13	