


1/3/2024
 U:\2026213125\700 CADD\700 Sheets\pHD-0002.01d Georgetown.dgn

MATCH LINE - SEE PS-01 STA. 126+00.00

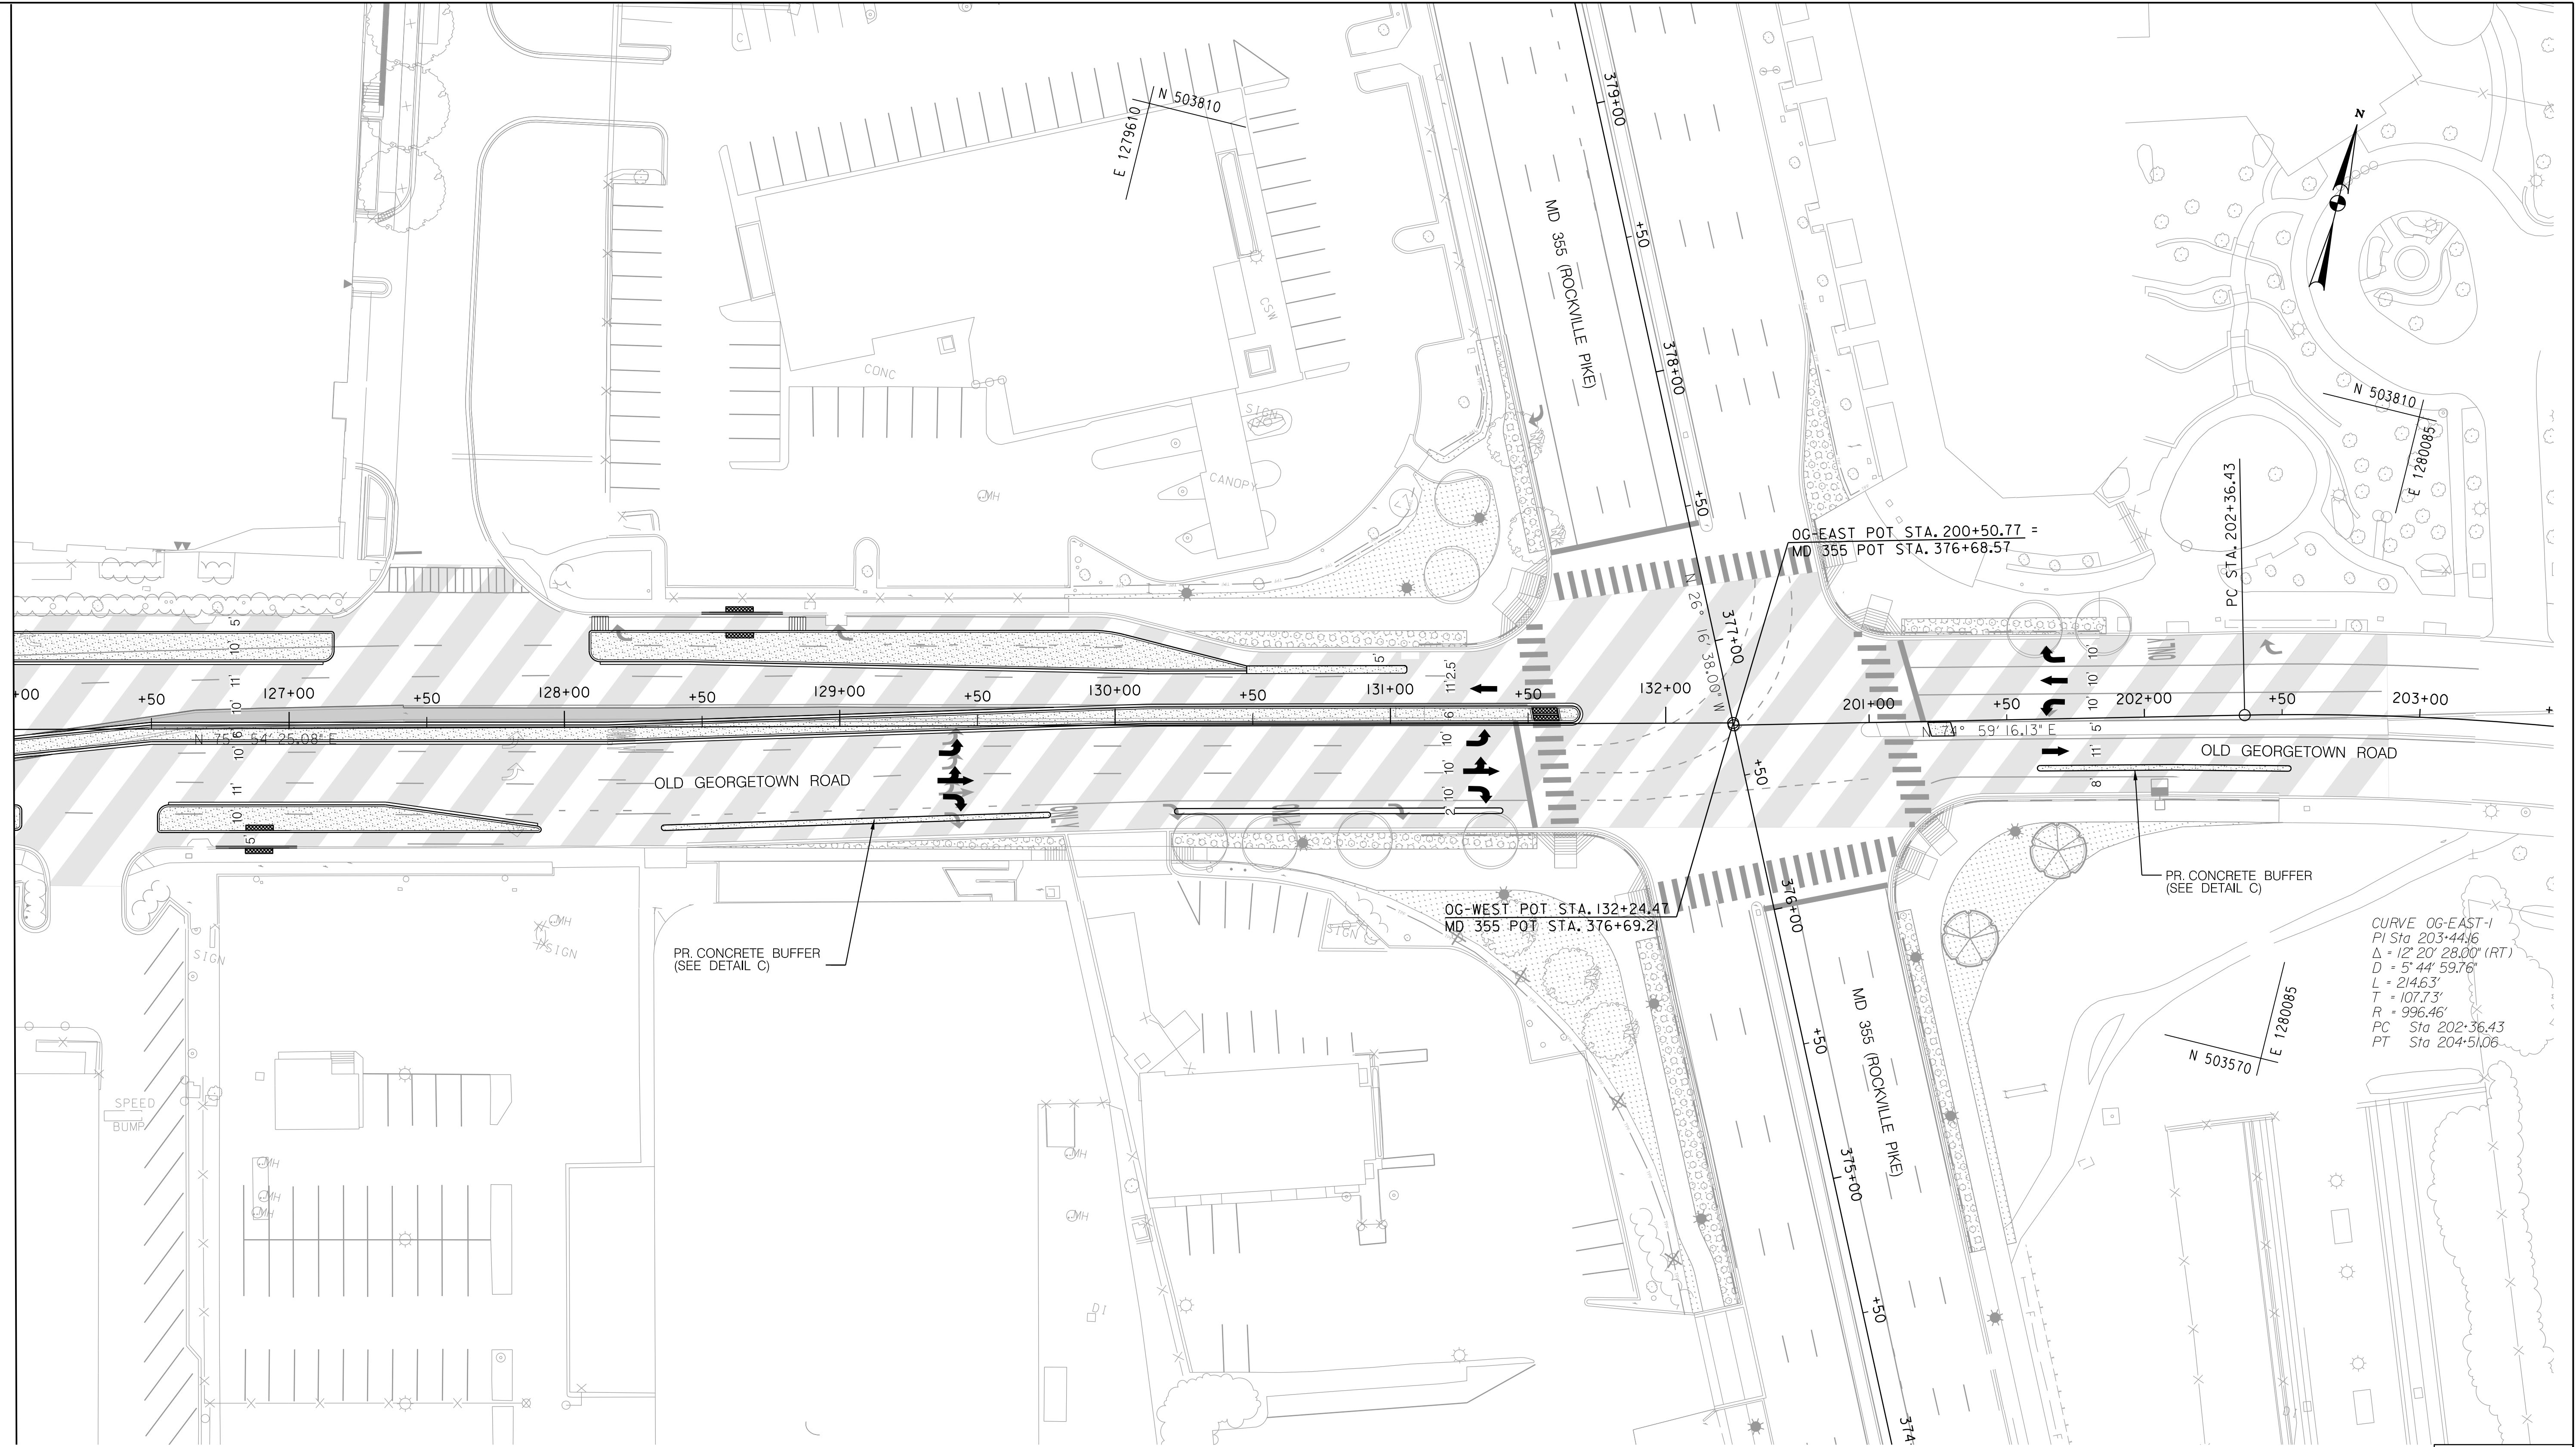

SHA TRACKING NO. XXXXXXXXXXXX

PS-02

MONTGOMERY COUNTY DEPARTMENT OF TRANSPORTATION
 DIVISION OF TRANSPORTATION ENGINEERING
 GAITHERSBURG, MARYLAND


OLD GEORGETOWN ROAD
 BUFFERED BIKE LANES

RECOMMENDED FOR APPROVAL
 SEE TITLE SHEET FOR SIGNATURES
 Chief, Design Section
 APPROVED
 SEE TITLE SHEET FOR SIGNATURES
 Chief, Division of Transportation Engineering
 Designed by: _____ Drawn by: _____ Checked by: _____

ROADWAY PLAN

SCALE : 1" = 30' DATE : AUGUST 2023

Project No. : 502315 SHEET \$PS02\$ of \$TOT\$

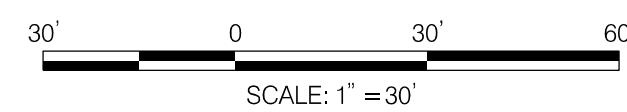

PROFESSIONAL CERTIFICATION:
 I HEREBY CERTIFY THAT THESE DOCUMENTS WERE PREPARED OR APPROVED BY ME AND THAT I AM A DULY LICENSED PROFESSIONAL ENGINEER UNDER THE LAWS OF THE STATE OF MARYLAND.
 LICENSE NO: 28255 EXPIRATION DATE: 06-30-2024

NO.	REVISION	DATE	BY