

Copied from liber J.A. No 15 Folio 428.

I Benj F. Leighton have Subdivided a tract of land formerly known as part of "Labyrinth", hereafter to be known as "Woodside", situated in Montgomery Co. State of Maryland; owned by me, into lots and blocks as shown on the above plat


Benjamin Leighton

I certify that the foregoing plat is correct

Witness my hand and seal } A.W. Brewer

this 19th day of Sept 1889 } Surveyor

Seal

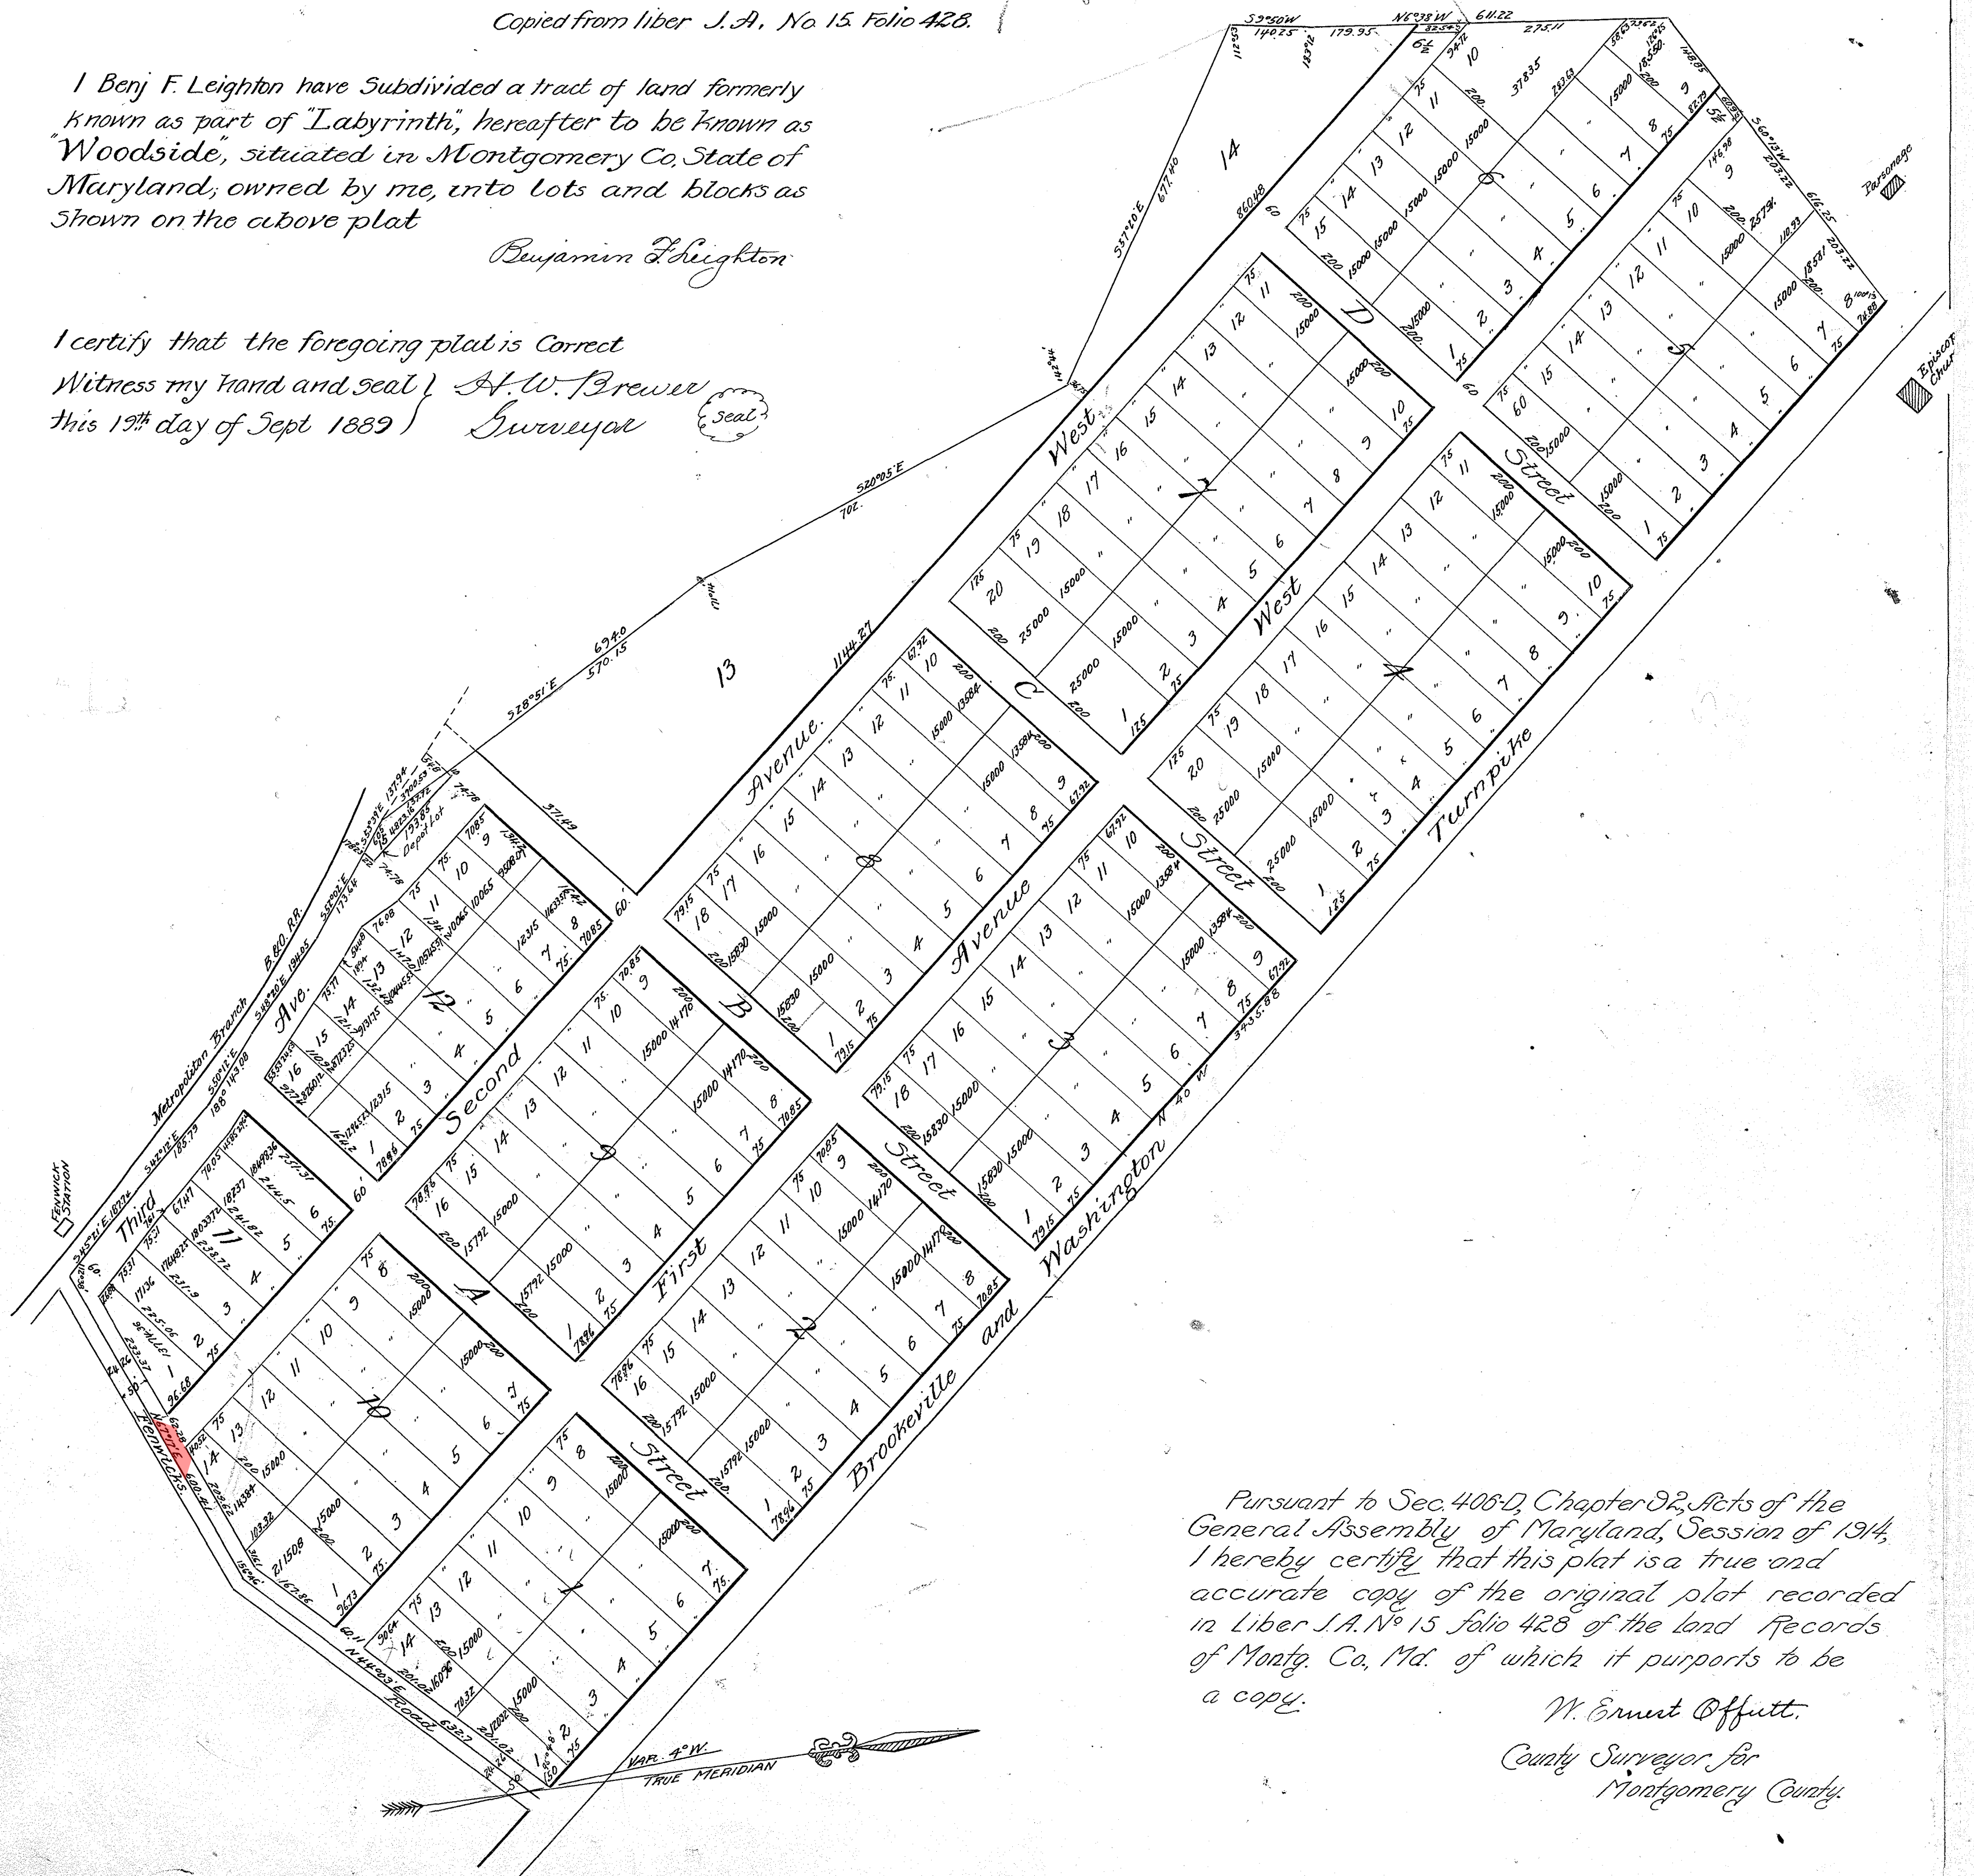

Pursuant to Sec. 406-D, Chapter 22, Acts of the General Assembly of Maryland, Session of 1914, I hereby certify that this plat is a true and accurate copy of the original plat recorded in Liber J.A. No 15 folio 428 of the land Records of Montg. Co., Md. of which it purports to be a copy.

W. Ernest Offutt,

County Surveyor for
Montgomery County.