


PLAT No 1137

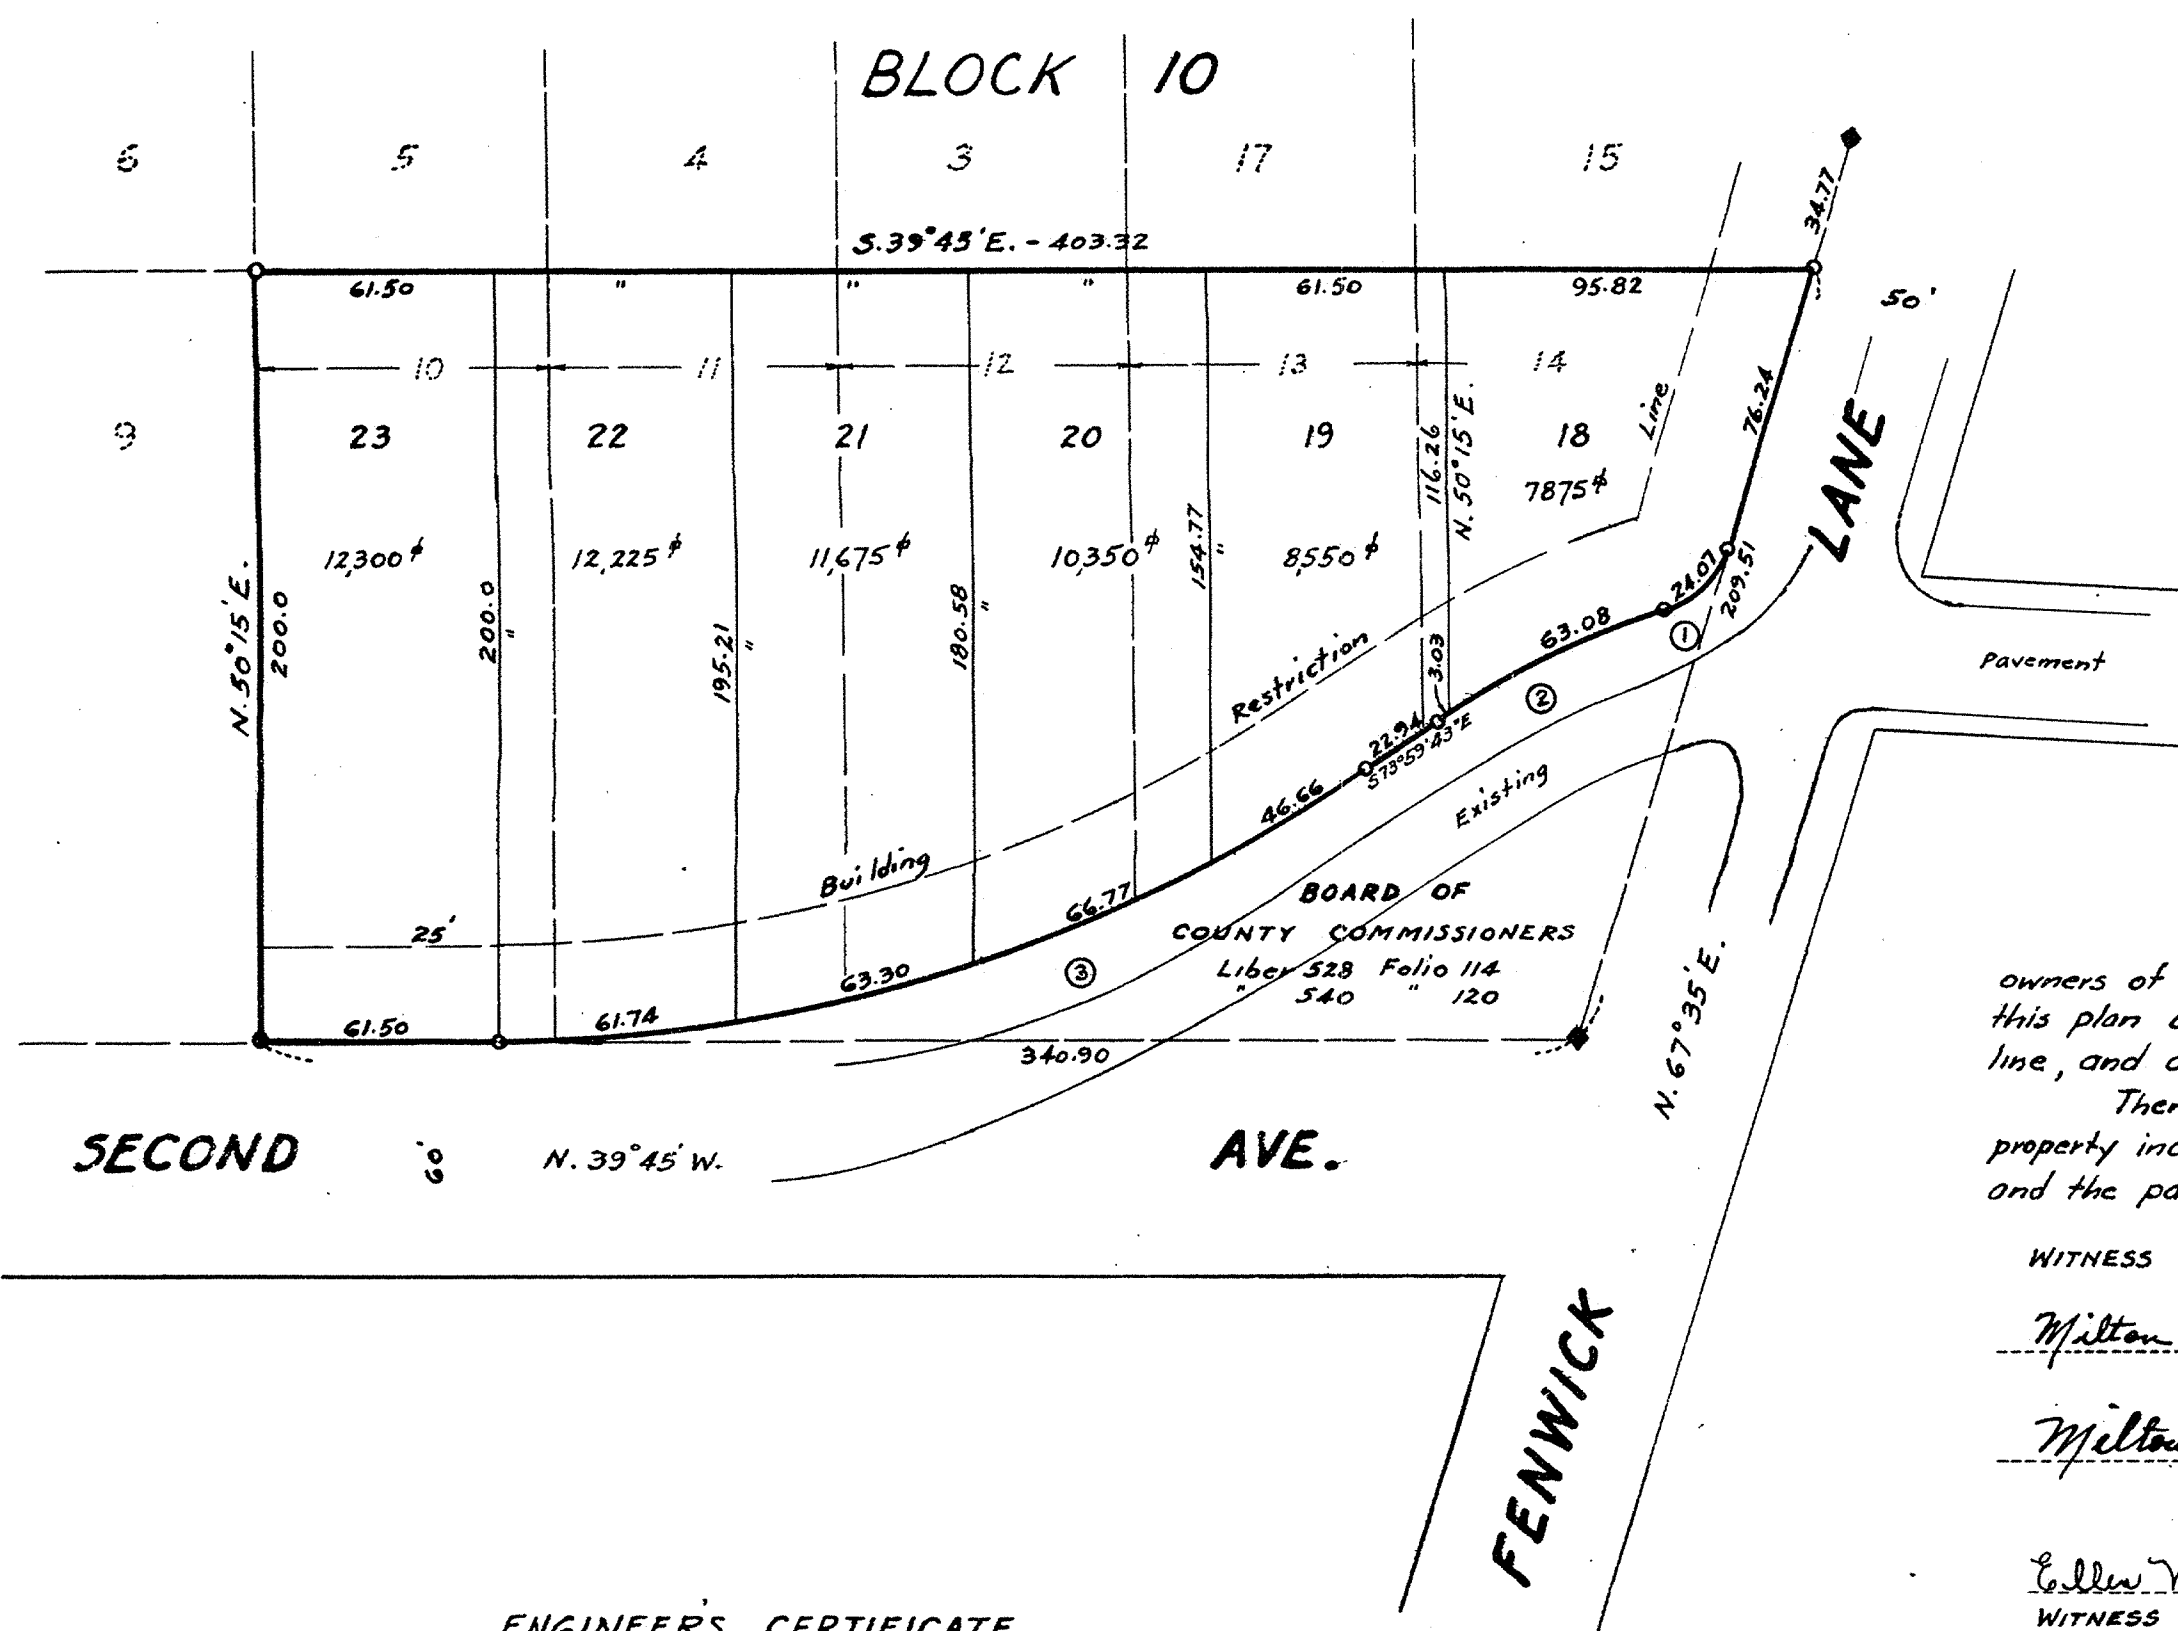

OWNER'S DEDICATION

We, Perry B. Van Vleck and Louise D. Van Vleck his wife, owners of the property shown and described hereon, hereby adopt this plan of subdivision, establish the minimum building restriction line, and dedicate the streets to public use.

There are no suits of action, leases, liens or trusts on the property included in this subdivision except a certain Deed of Trust and the party in interest thereto has indicated his assent below.

WITNESS

Milton M. Price

Milton M. Price

Ellen M. Clark
WITNESS

July 18, 1939.

Perry B. Van Vleck
PERRY B. VAN VLECK

Louise D. Van Vleck
LOUISE D. VAN VLECK

MORTGAGEE'S ASSENT

Thomas E. Clark
THOMAS E. CLARK

ENGINEER'S CERTIFICATE

I hereby certify that the plan shown hereon is correct; that it is a resubdivision of Lots 10 and 11 and Parts of Lots 12, 13, & 14, Block 10, B.F. Leightons Subdivision of Woodside, Montgomery County, Maryland, as per plat recorded among the land records of Montgomery County, in Liber J.A. No 15, folio 428, being all of the lands as conveyed by Anna S. Condon, widow, to Perry B. Van Vleck by deed dated June 17, 1939 and recorded among the aforementioned land records July 15, 1939 in Liber Folio; that iron pipes marked thus —○— were placed as indicated; and that stones marked thus ■ were found.

July 18, 1939.

Milton M. Price
MILTON M. PRICE, Engineer

CURVE TABLE

No.	Rad.	Arc	Tan	Chd.	Chd. Bear.	Δ
1	25.0	24.07	13.06	23.16	S. 84° 49' 44" E.	55° 10' 33"
2	226.06	66.11	33.29	65.87	S. 65° 37' 05" E.	16° 45' 16"
3	398.99	238.47	122.92	234.93	S. 56° 52' 22" E.	34° 14' 43"

LOTS 18, 19, 20, 21, 22, & 23

BLOCK 10

(A RESUBDIVISION OF LOTS 10 & 11 AND PARTS OF LOTS 12, 13 & 14)

B.F. LEIGHTON'S SUBDIVISION

WOODSIDE

MONTGOMERY COUNTY, MARYLAND

SCALE - 1" = 50'

JULY 1939.

DYER & PRICE
Civil Engineers
HYATTSVILLE, MD.

-NOTE-

ORIGINAL OF WHICH THIS IS A PORTIONAL
REVISION FILED IN PLAT BOOK "A", PLAT NO. 25.

MARYLAND-NATIONAL CAPITAL PARK & PLANNING COMMISSION
APPROVED: JULY 19, 1939
GAY M. PALMER
CHAIRMAN
CHIEF ENGINEER
M.-N.C.P. & P.C. RECORD FILE No 1095

WASHINGTON SUBURBAN SANITARY DISTRICT
APPROVED: JULY 24, 1939
AS TO SUITABILITY FOR WATER AND SEWER
HARRY SHAW
DEPUTY CHIEF ENGINEER

FILED
JUL 31 1939