


PROPOSED RAINBOW DRIVE
 STA. 15+09.12 TO 17+01.75

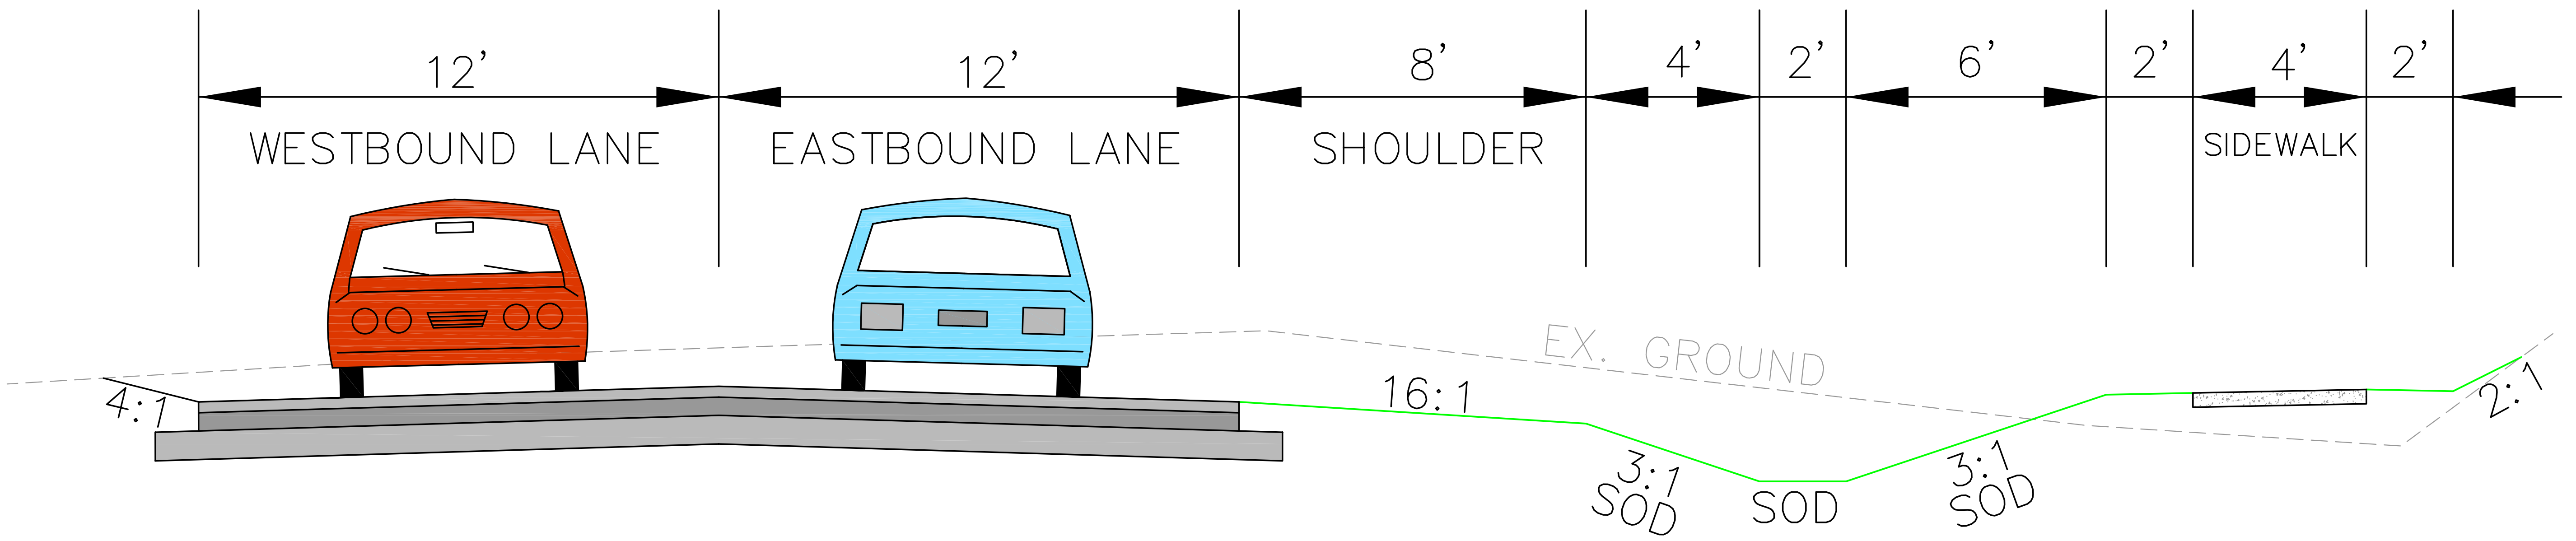

PROPOSED RAINBOW DRIVE
 STA. 17+01.75 TO 17+47.65



MONTGOMERY COUNTY
 DEPARTMENT OF TRANSPORTATION

TYPICAL SECTIONS
THOMPSON ROAD CONNECTION
SCALE : 1"=2' APRIL 2010