


PROPOSED RAINBOW DRIVE  
STA. 17+47.65 TO 18+73



PROPOSED THOMPSON ROAD

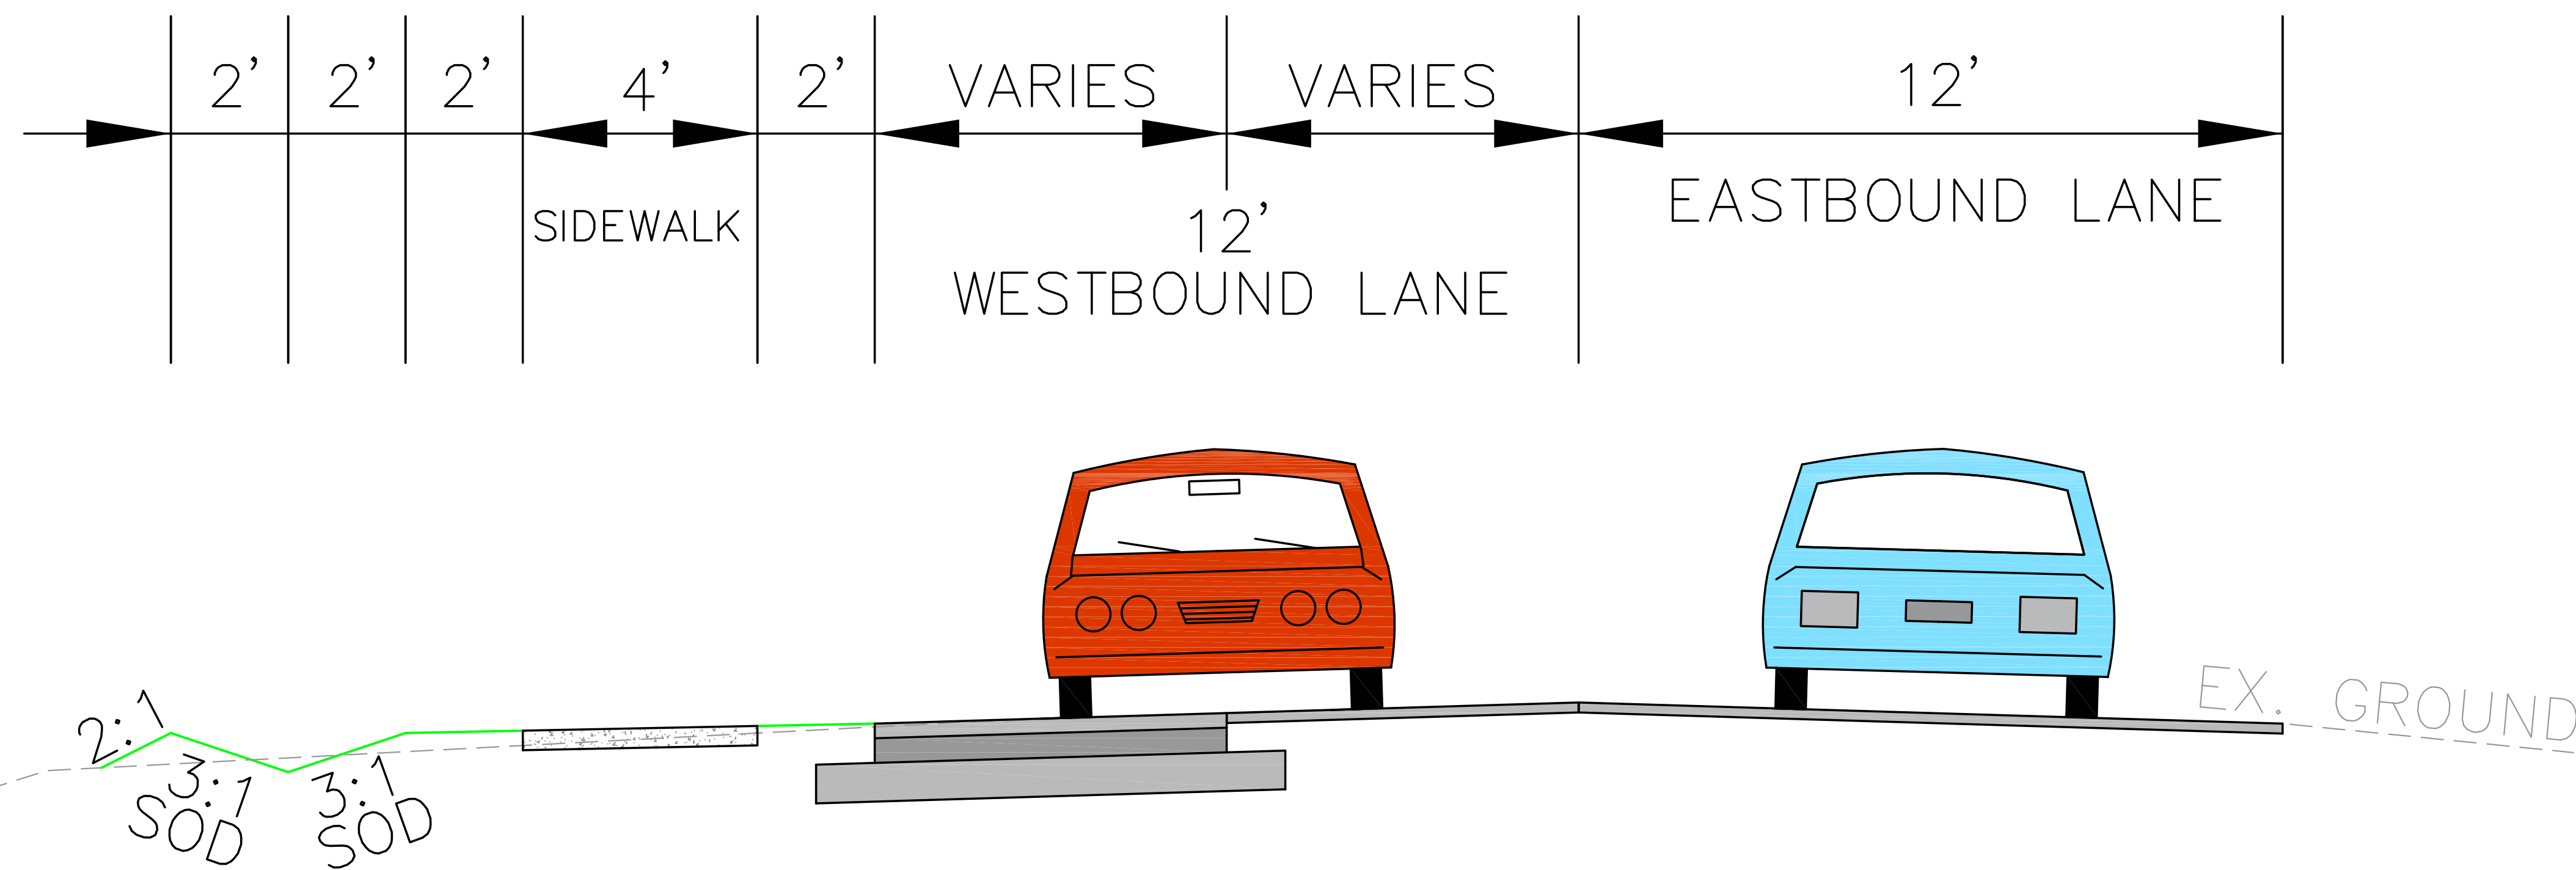

MONTGOMERY COUNTY  
DEPARTMENT OF TRANSPORTATION

TYPICAL SECTIONS

THOMPSON ROAD  
CONNECTION

SCALE : 1"=2'

APRIL 2010