



11205

EXISTING PERMIT PARKING AREA

EXISTING STOP
SIGN TO REMAIN

NEW PAVEMENT
MARKINGS



NEW PAVEMENT
MARKINGS

NEW SPLITTER



NEW
STREET
SIGNS



EXISTING CURB/CONCRETE
REPLACED WITH GRASS

NEW CURBS
AND RAMPS

NEW CROSSWALKS

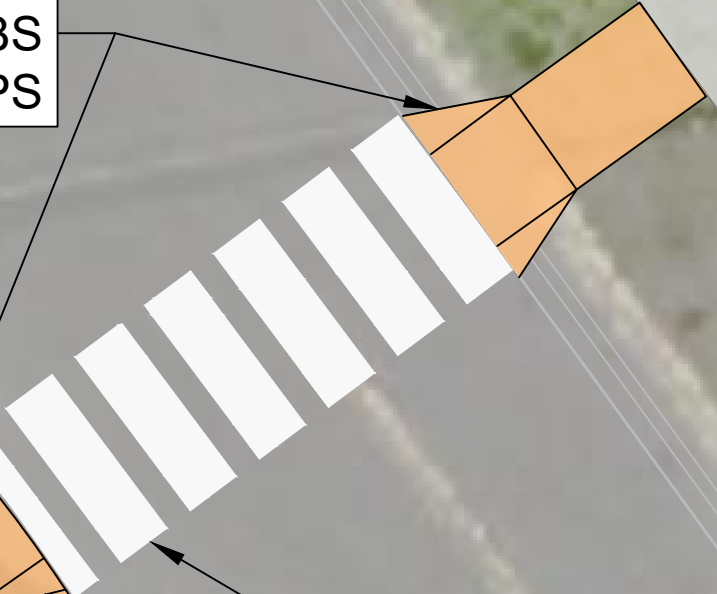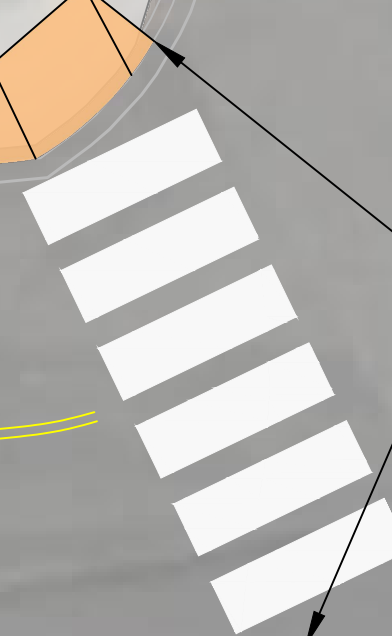


11208

11206

11204

11200

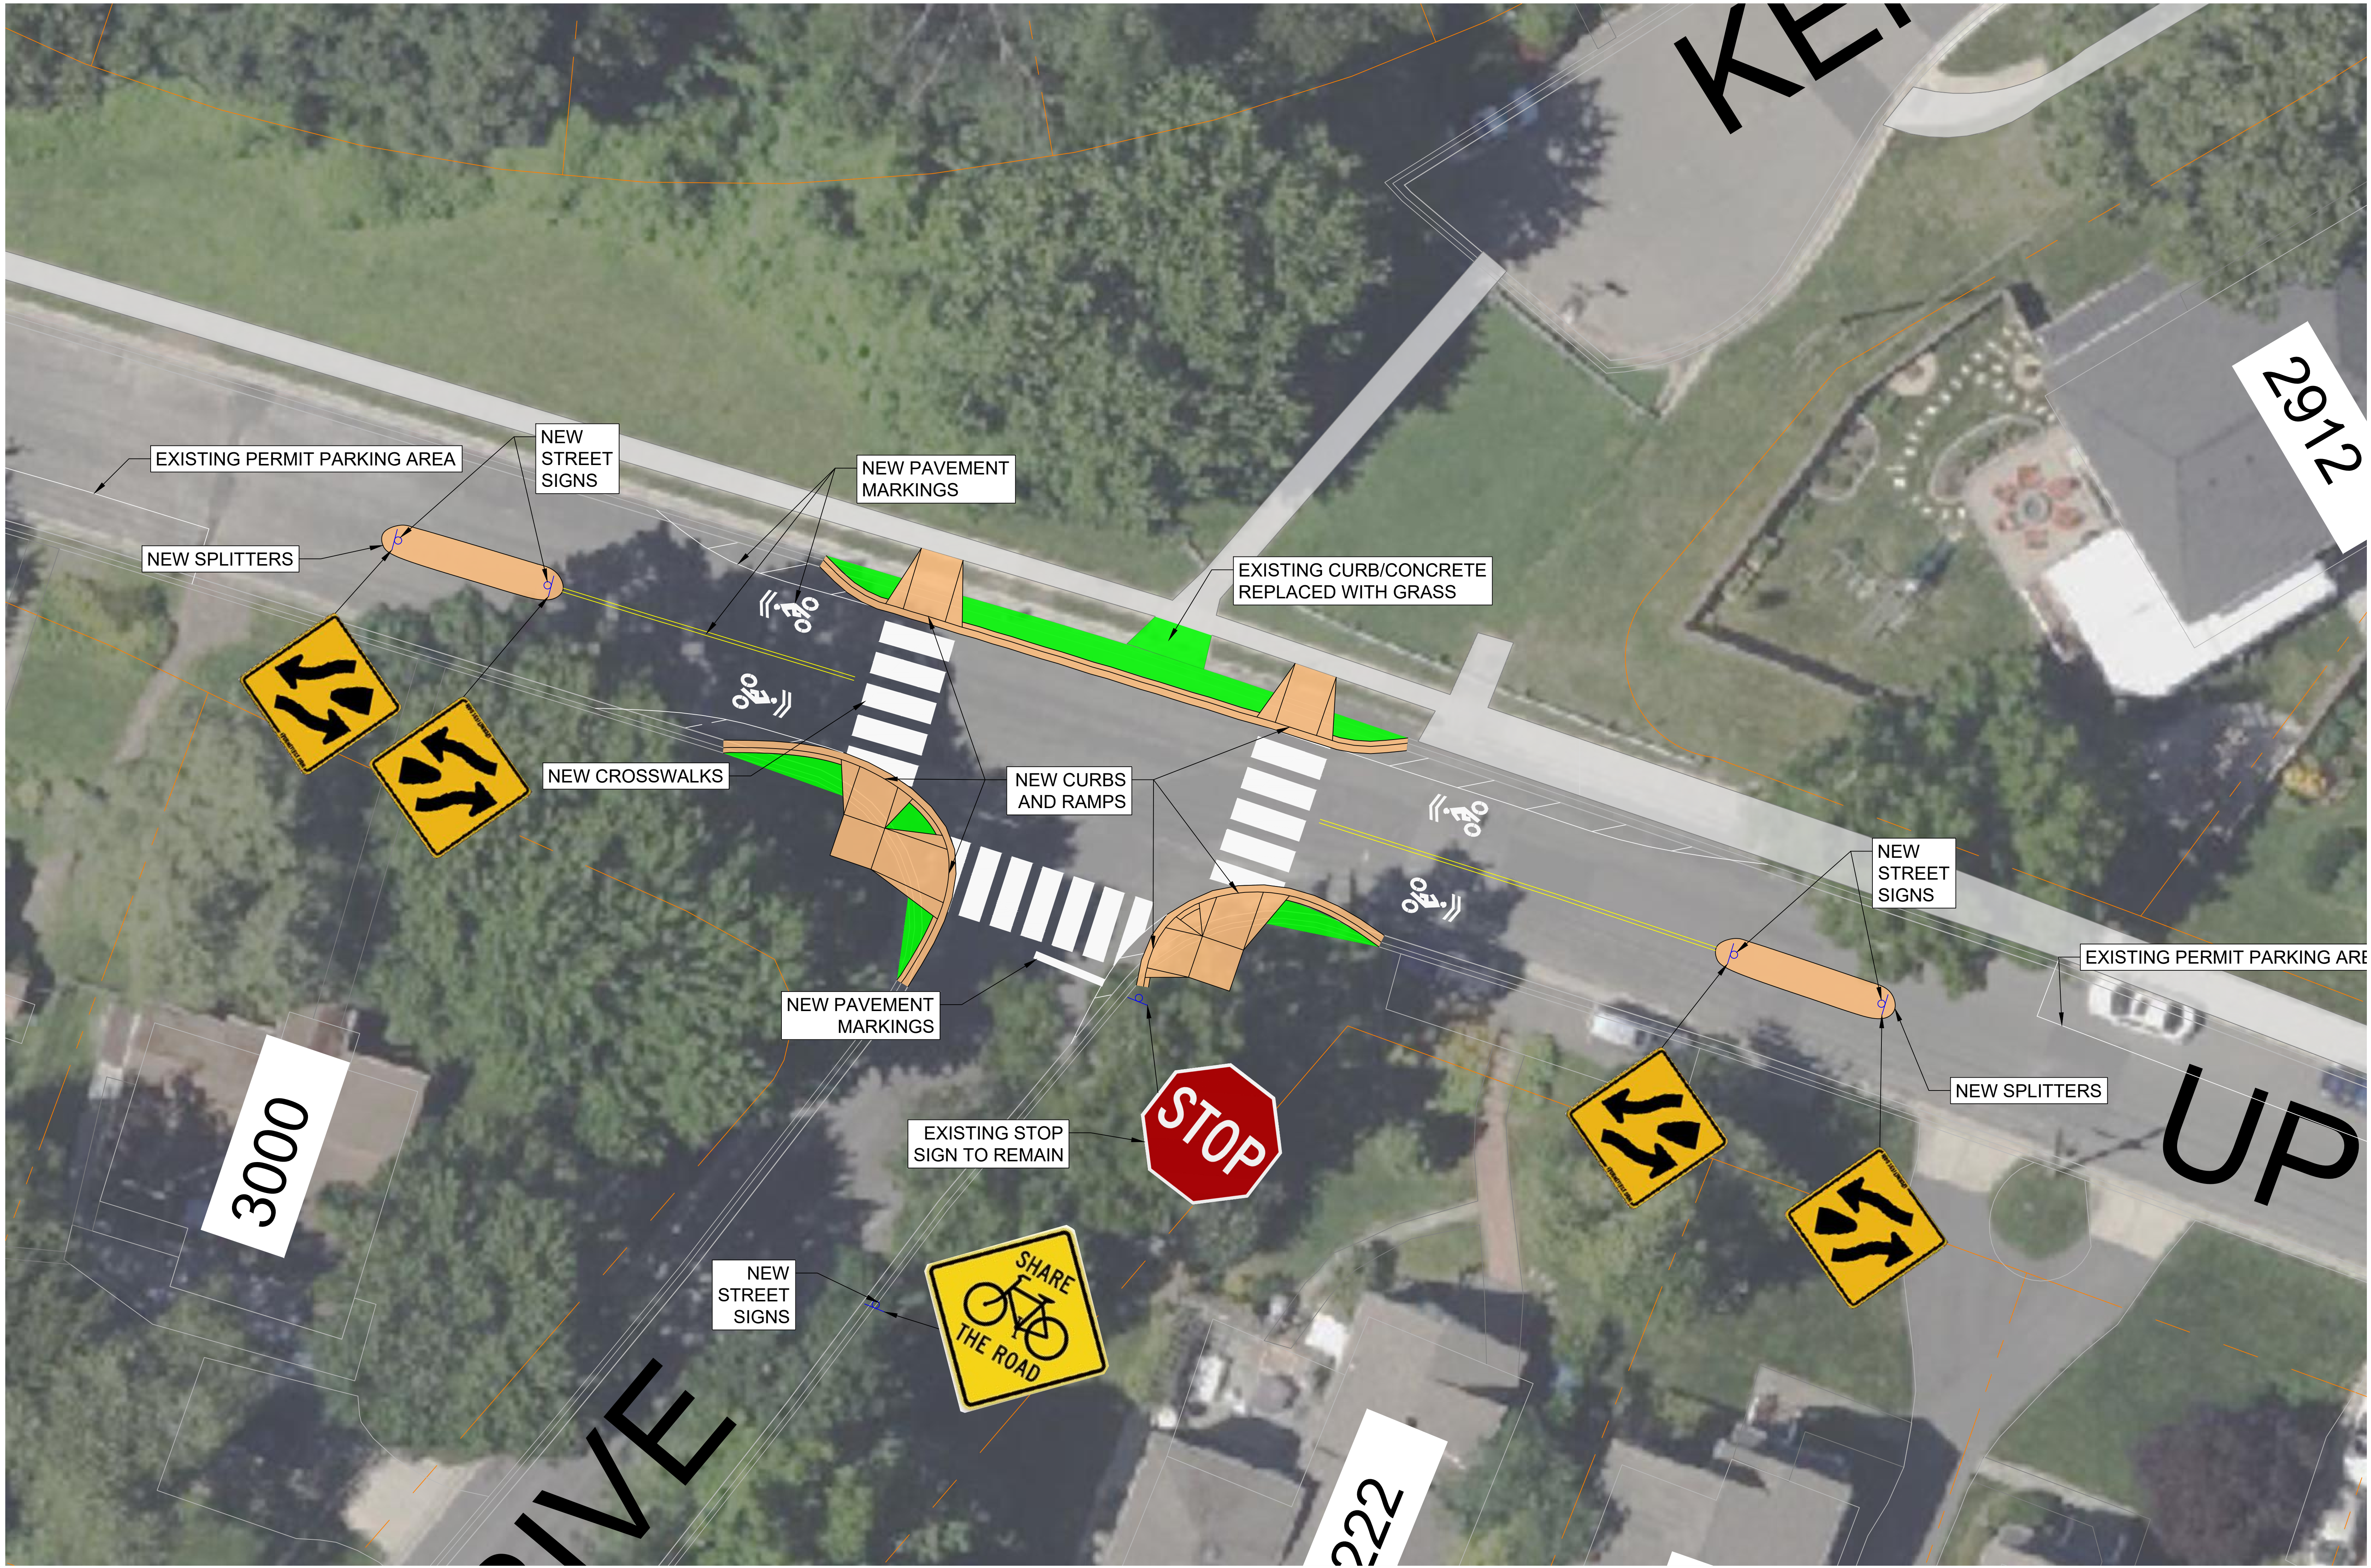

EXISTING PERMIT PARKING AREA

NEW STREET SIGNS

NEW PAVEMENT MARKINGS

EXISTING CURB/CONCRETE REPLACED WITH GRASS

NEW SPLITTERS

NEW CROSSWALKS

NEW CURBS AND RAMPS

NEW STREET SIGNS

EXISTING PERMIT PARKING AREA

NEW SPLITTERS

EXISTING STOP SIGN TO REMAIN

NEW STREET SIGNS

3000


222

2612


UP

DRIVE

KELLY

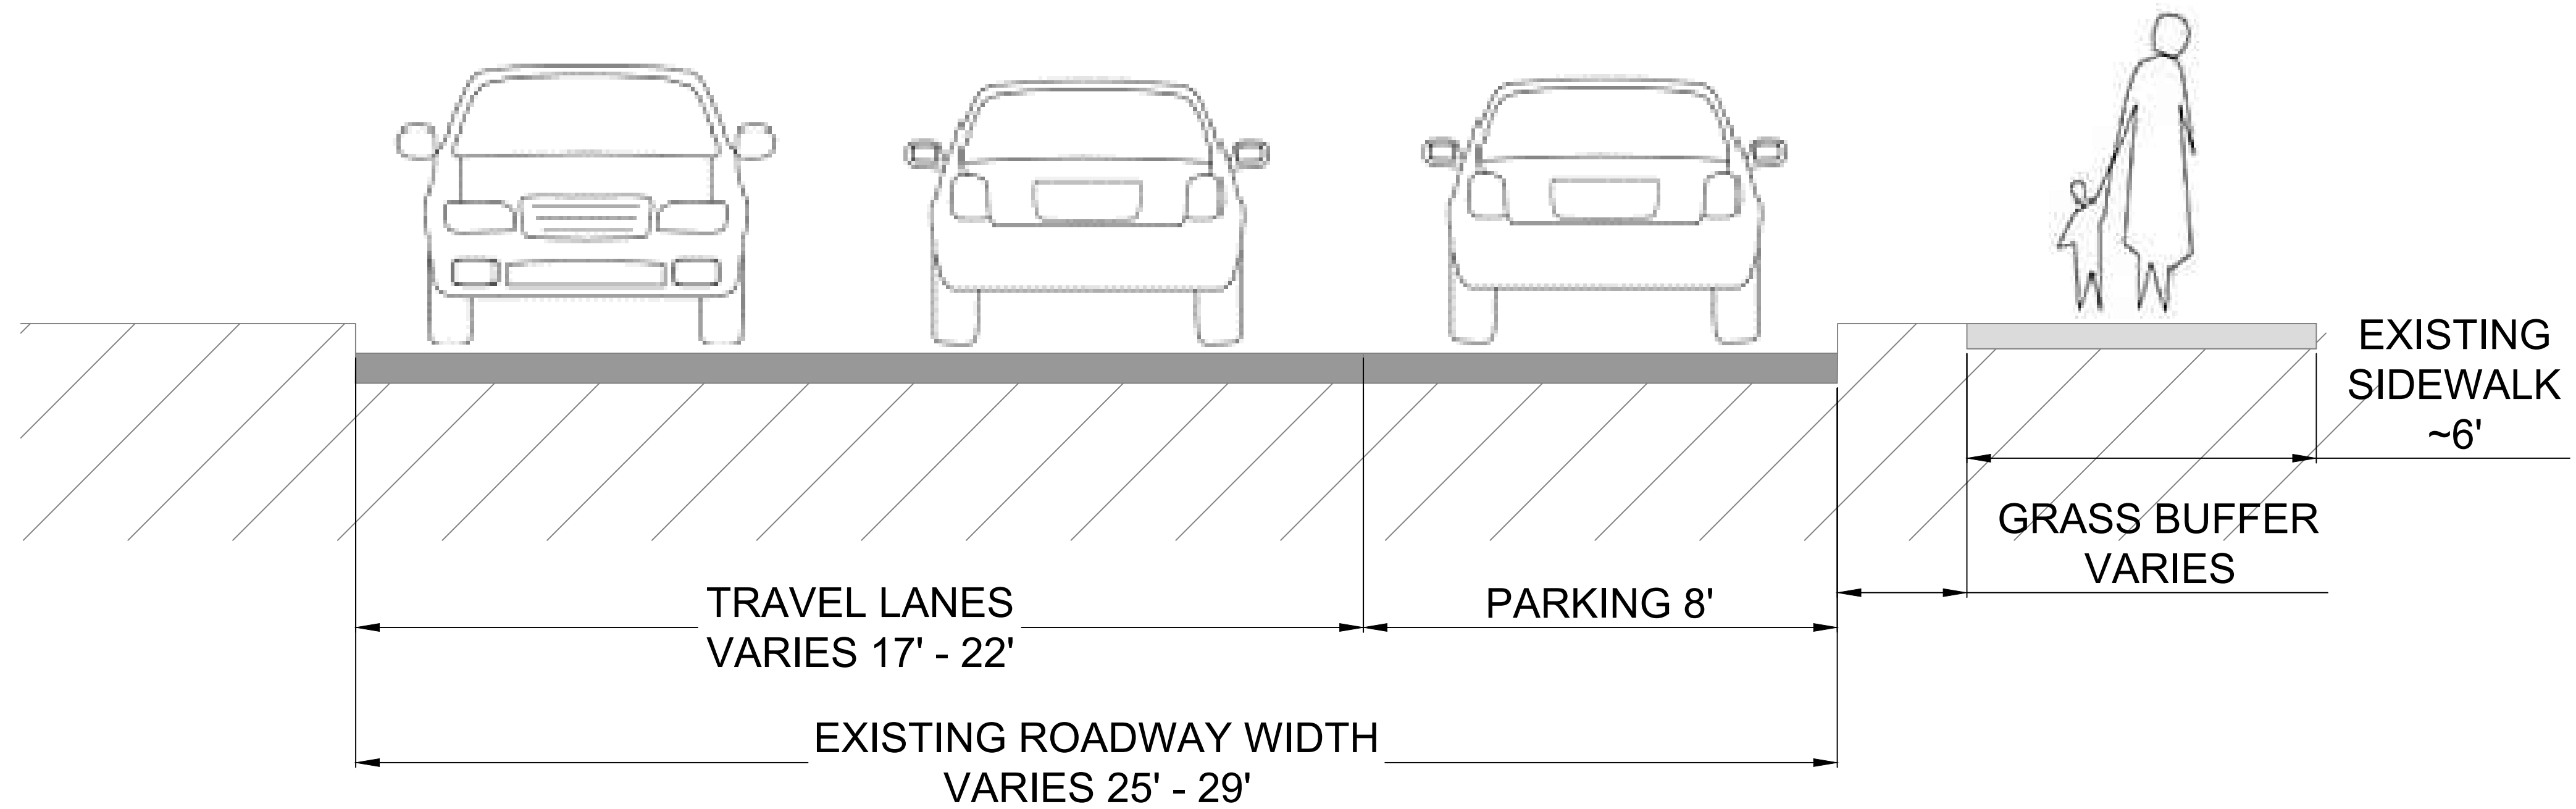

UPTON DRIVE TYPICAL STREET CROSS SECTION WITH PARKING

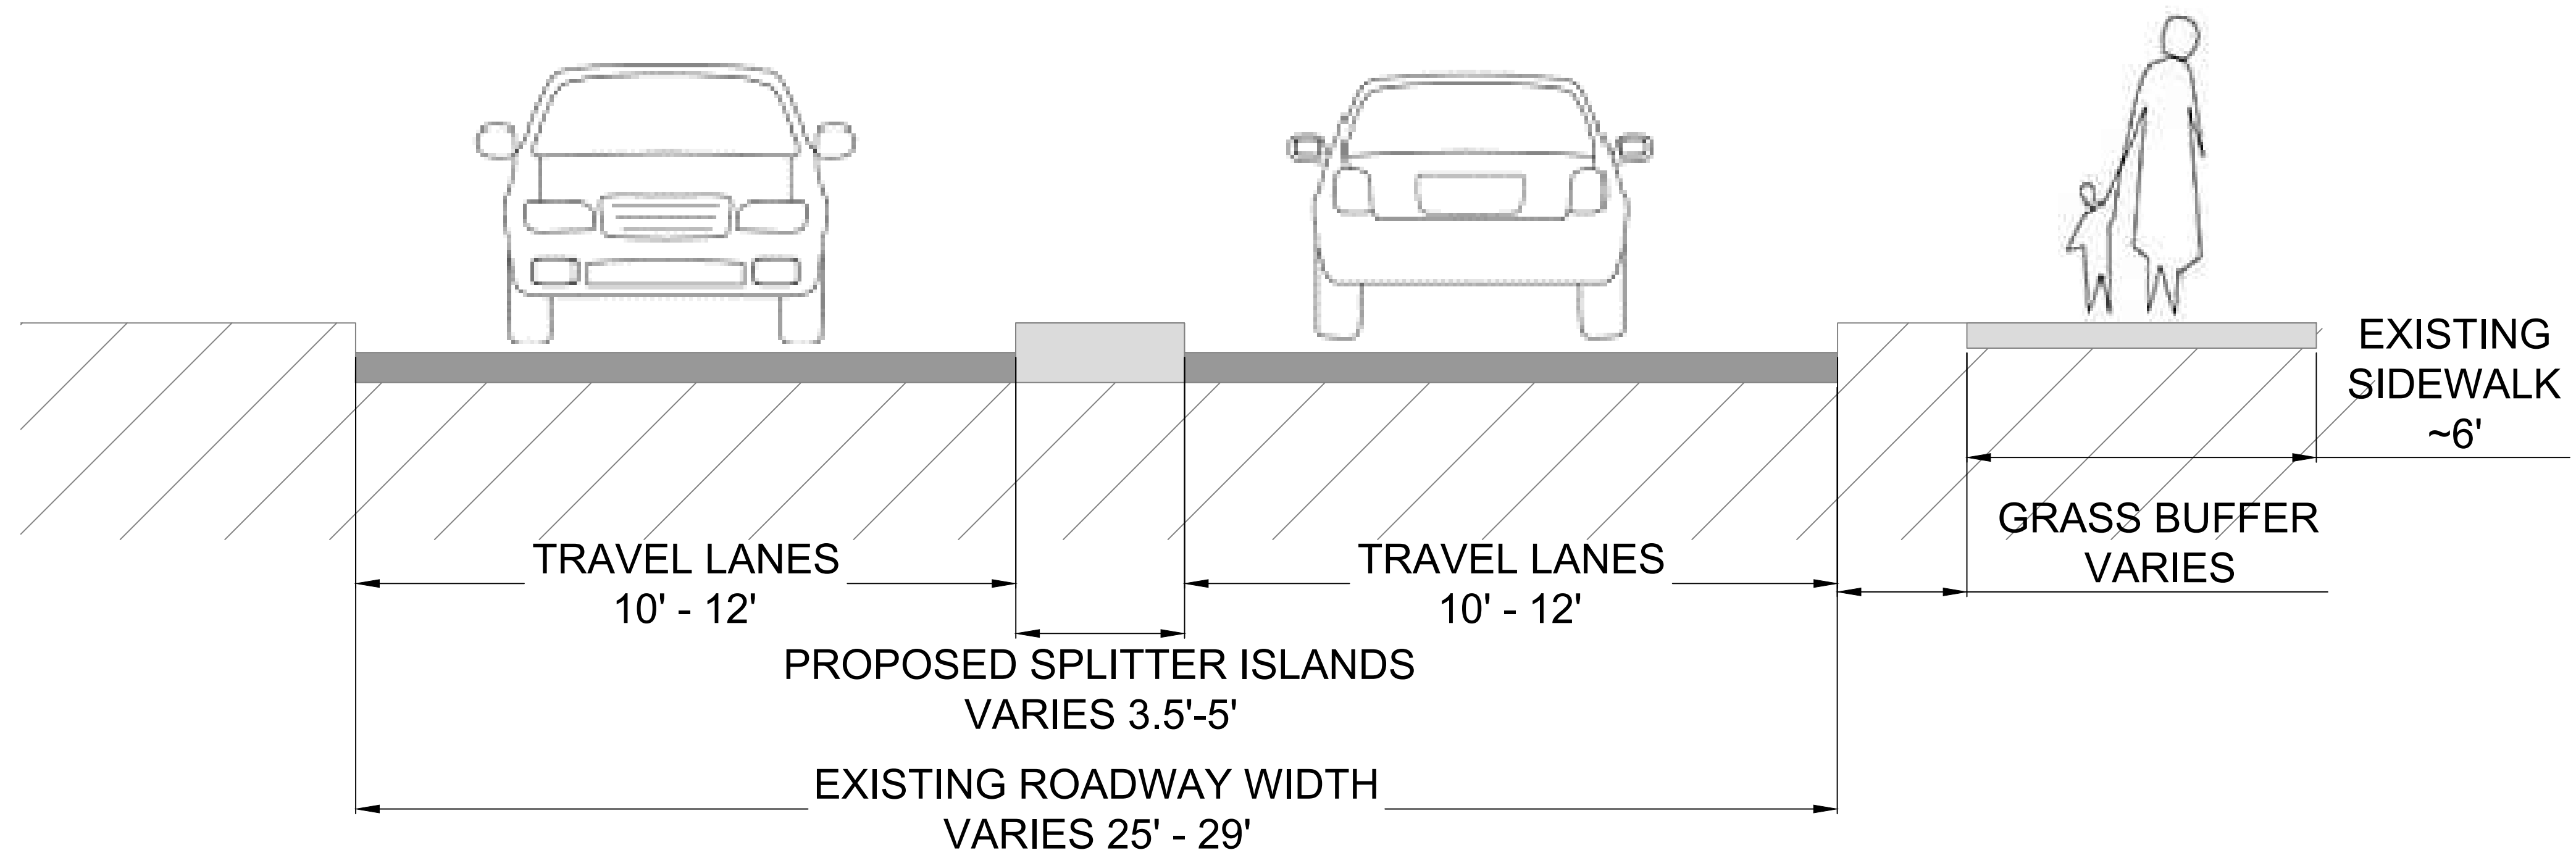

UPTON DRIVE TYPICAL STREET CROSS SECTION WITH SPLITTER ISLAND