


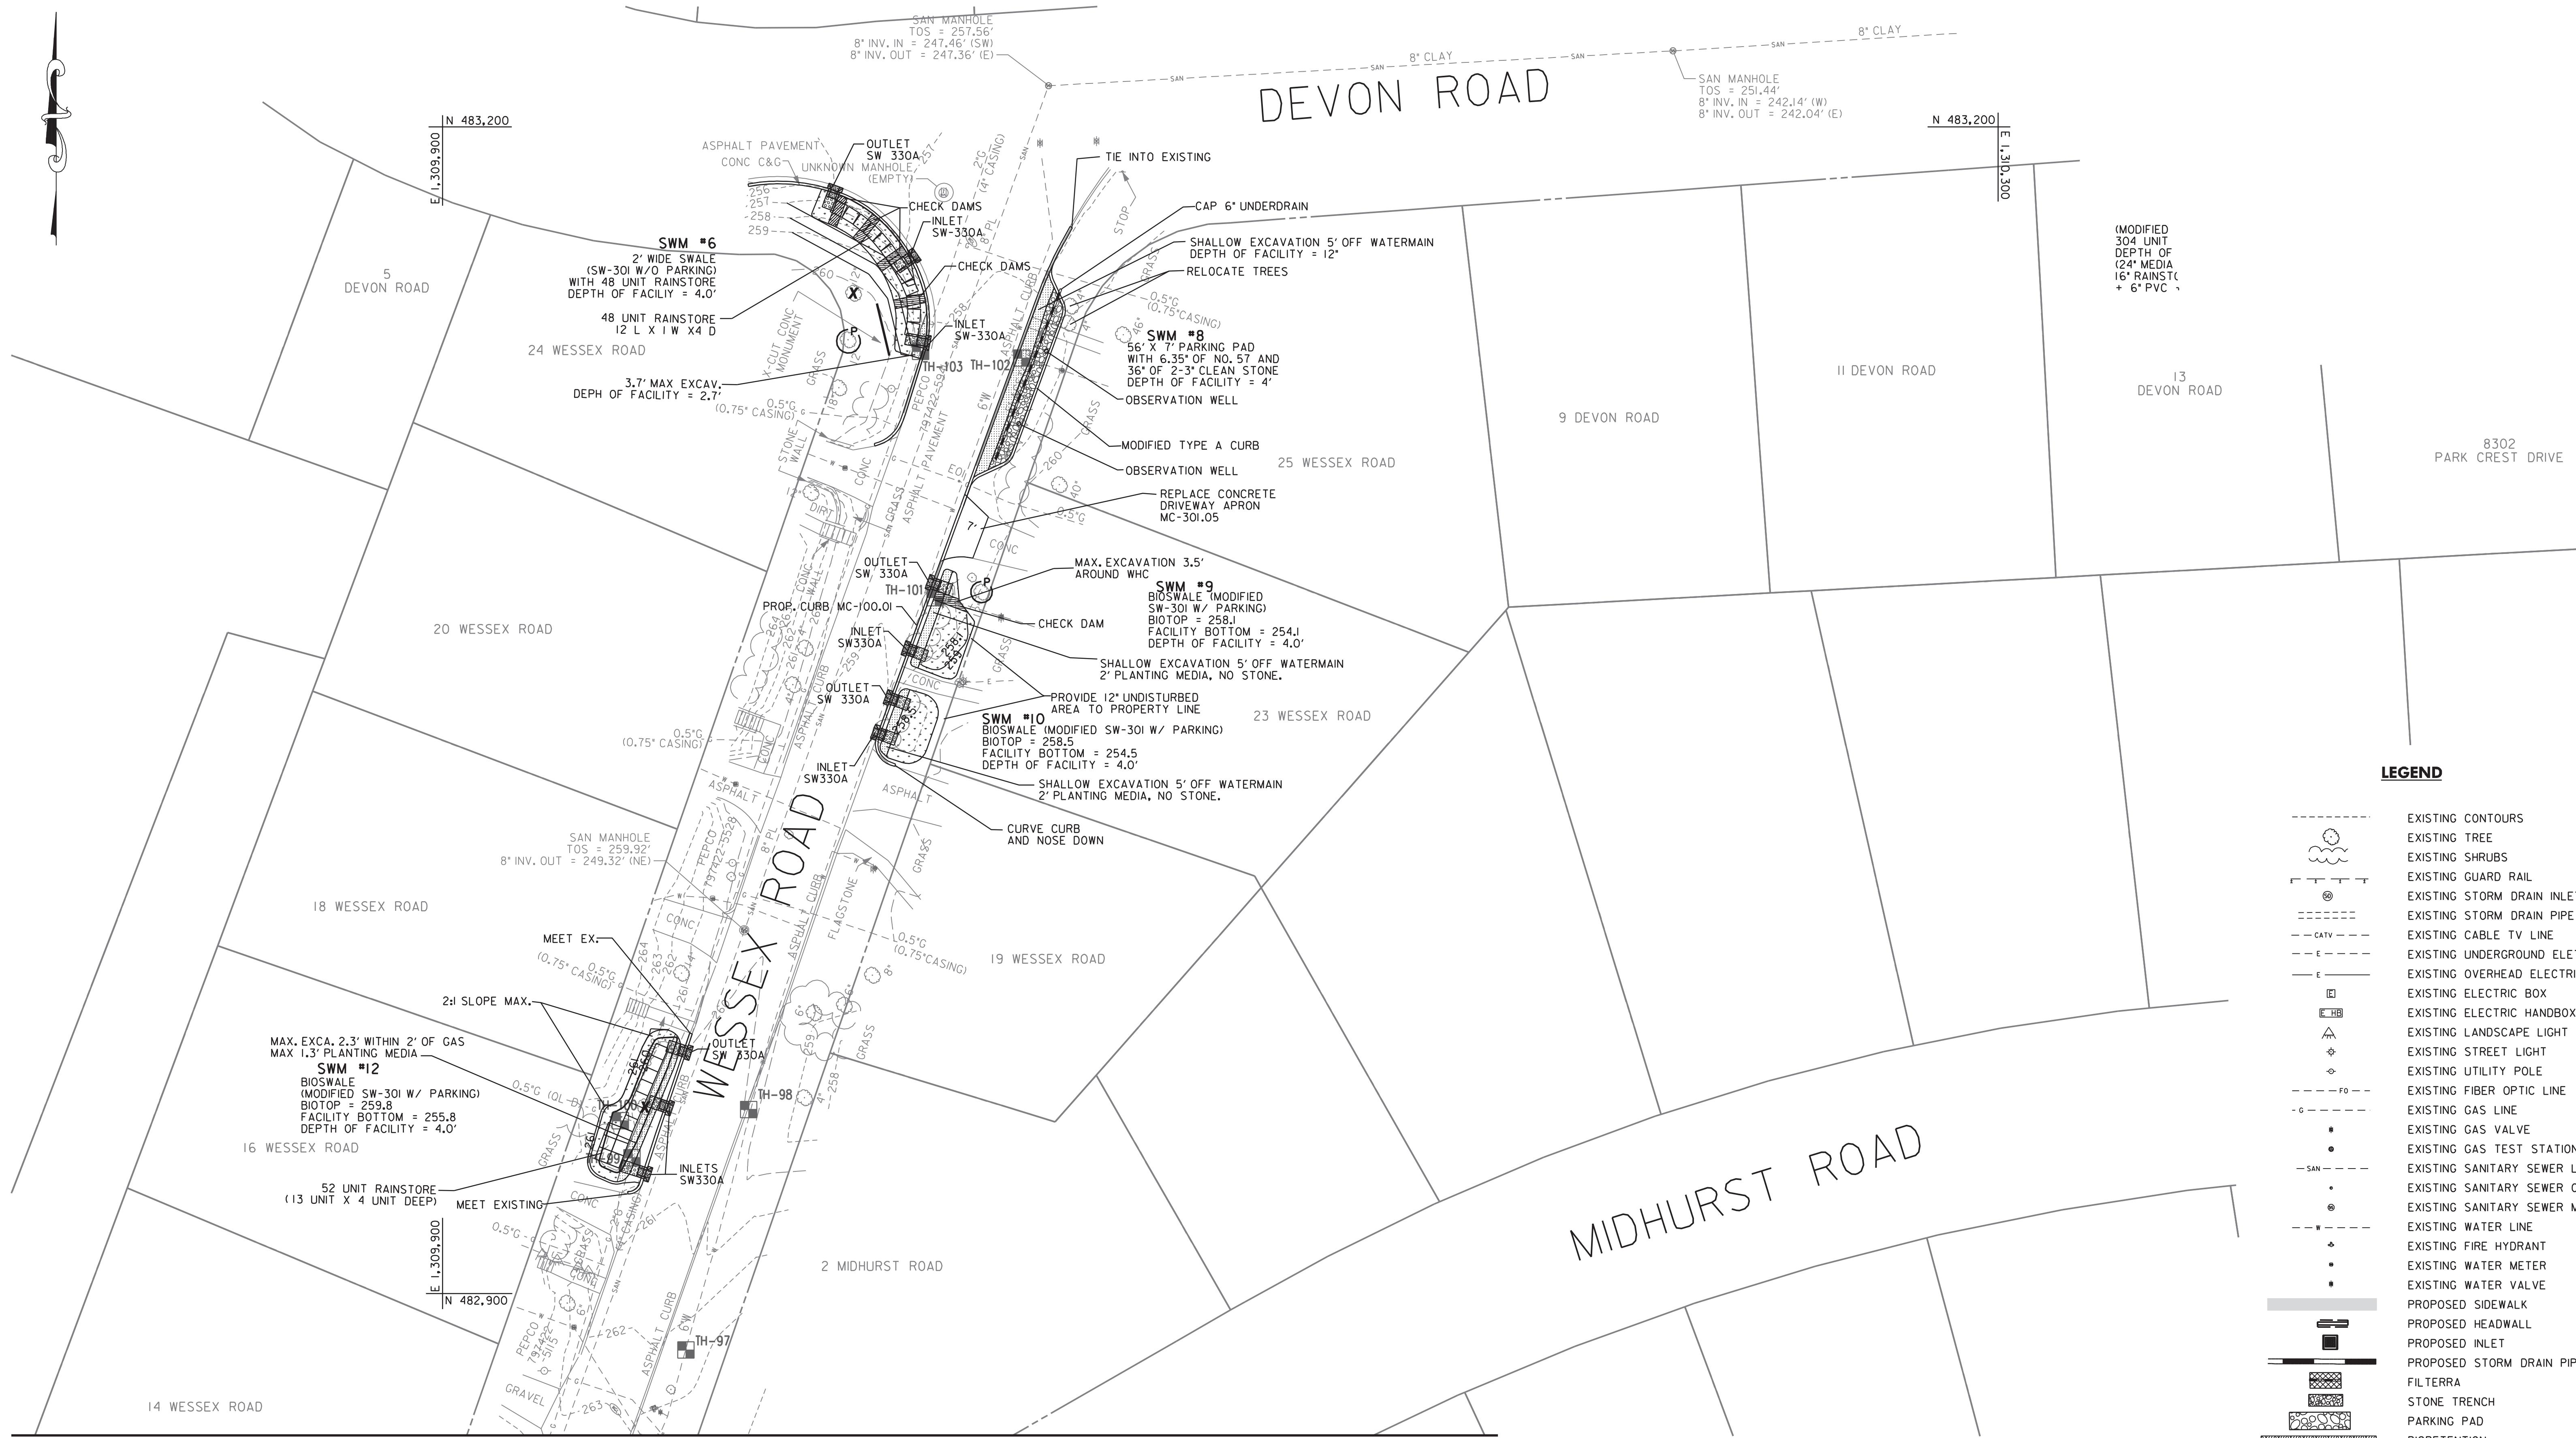

LEGEND

-----	EXISTING CONTOURS
	EXISTING TREE
	EXISTING SHRUBS
	EXISTING GUARD RAIL
	EXISTING STORM DRAIN INLET
	EXISTING STORM DRAIN PIPE
	EXISTING CABLE TV LINE
	EXISTING UNDERGROUND ELETRIC LINE
	EXISTING OVERHEAD ELECTRIC LINE
	EXISTING ELECTRIC BOX
	EXISTING ELECTRIC HANDBOX
	EXISTING LANDSCAPE LIGHT
	EXISTING STREET LIGHT
	EXISTING UTILITY POLE
	EXISTING FIBER OPTIC LINE
	EXISTING GAS LINE
	EXISTING GAS VALVE
	EXISTING GAS TEST STATION
	EXISTING SANITARY SEWER LINE
	EXISTING SANITARY SEWER CLEANOUT
	EXISTING SANITARY SEWER MANHOLE
	EXISTING WATER LINE
	EXISTING FIRE HYDRANT
	EXISTING WATER METER
	EXISTING WATER VALVE
	PROPOSED SIDEWALK
	PROPOSED HEADWALL
	PROPOSED INLET
	PROPOSED STORM DRAIN PIPE
	FILTERRA
	STONE TRENCH
	PARKING PAD
	BIORETENTION
	BIOSWALE
	STEEP SLOPE ROADSIDE SWALE

FILE: N:\2008\2008037\2008037.00\2008037.00 Tsk III Sligo Park Hills LID Retrofit\DWG\pHD-0003.SLIGO PARK HILLS.dgn

DATE: Friday, October 19, 2012 8:11:47 AM

...pHD-0003.SLIGO PARK HILLS.dgn 10/19/2012 11:47:28 AM

0 20' 40'

SCALE: 1" = 20'

Gannett Fleming

GPI GREENMAN-PEDERSEN, INC.

MONTGOMERY COUNTY DEPARTMENT OF PUBLIC WORKS AND TRANSPORTATION ROCKVILLE, MARYLAND			
RECOMMENDED FOR APPROVAL			
Chief, Design Section			Date
APPROVED			
Chief, Division of Capital Development			Date
Designed by: <u>ZK/MMR</u>	Drawn by: <u>ZK/MMR</u>	Checked by: <u>WRP</u>	

ROW LID RETROFIT PROJECT
SLIGO PARK HILLS
WESSEX ROAD I

SCALE: AS SHOWN

PS03

Project No.: 2008037.00_Task III 5 of 25

[illegible]

	EXISTING CONTOURS
	EXISTING TREE
	EXISTING SHRUBS
	EXISTING GUARD RAIL
	EXISTING STORM DRAIN INLET
	EXISTING STORM DRAIN PIPE
	EXISTING CABLE TV LINE
	EXISTING UNDERGROUND ELECTRIC LINE
	EXISTING OVERHEAD ELECTRIC LINE
	EXISTING ELECTRIC BOX
	EXISTING ELECTRIC HANDBOX
	EXISTING LANDSCAPE LIGHT
	EXISTING STREET LIGHT
	EXISTING UTILITY POLE
	EXISTING FIBER OPTIC LINE
	EXISTING GAS LINE
	EXISTING GAS VALVE
	EXISTING GAS TEST STATION
	EXISTING SANITARY SEWER LINE
	EXISTING SANITARY SEWER CLEANOUT
	EXISTING SANITARY SEWER MANHOLE
	EXISTING WATER LINE
	EXISTING FIRE HYDRANT
	EXISTING WATER METER
	EXISTING WATER VALVE
	PROPOSED SIDEWALK
	PROPOSED HEADWALL
	PROPOSED INLET
	PROPOSED STORM DRAIN PIPE
	FILTER TERRA
	STONE TRENCH
	PARKING PAD
	BIORETENTION
	BIOSWALE
	STEEP SLOPE ROADSIDE SWALE



ROW LID RETROFIT PROJECT
SLIGO PARK HILLS
WESSEX ROAD 2

SCALE : AS SHOWN

PS04

Project No. : 2008037.00_Task III

6 of 25