



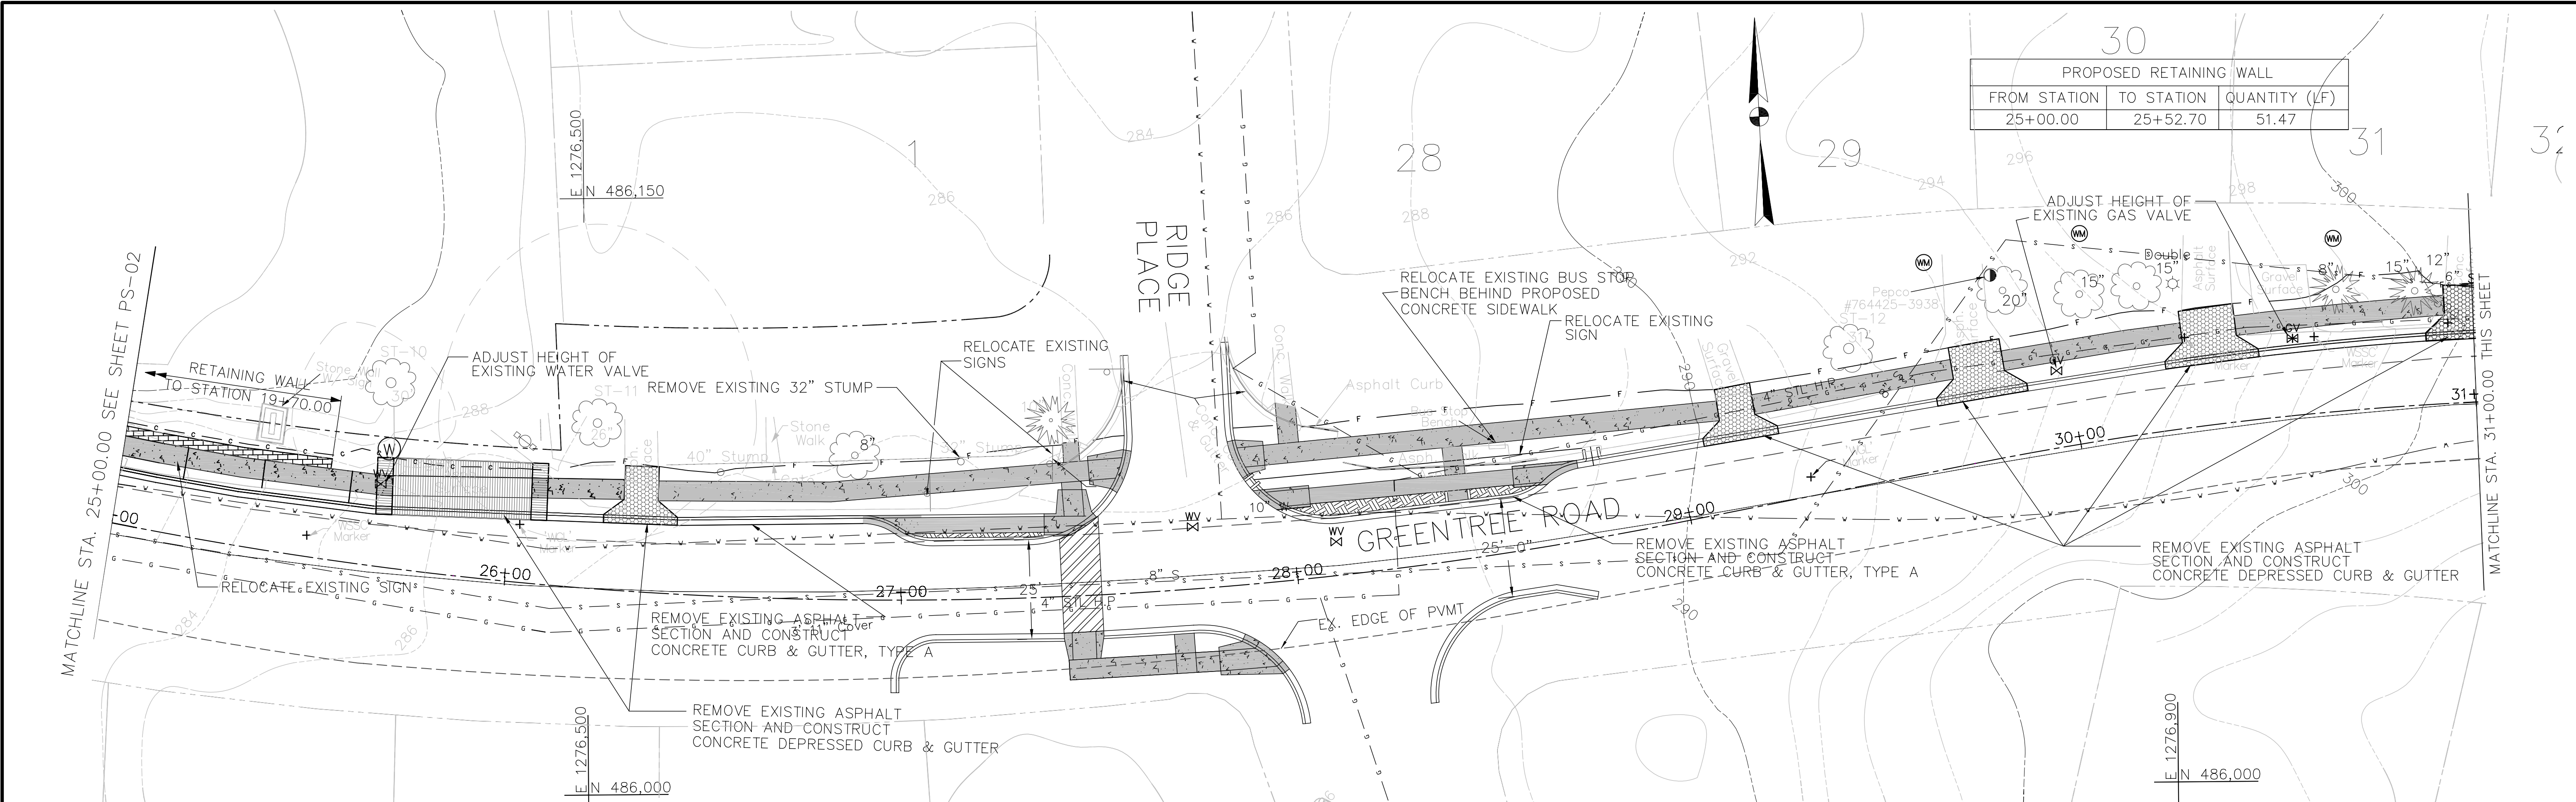

PROPOSED RETAINING WALL		
FROM STATION	TO STATION	QUANTITY (LF)
25+00.00	25+52.70	51.47

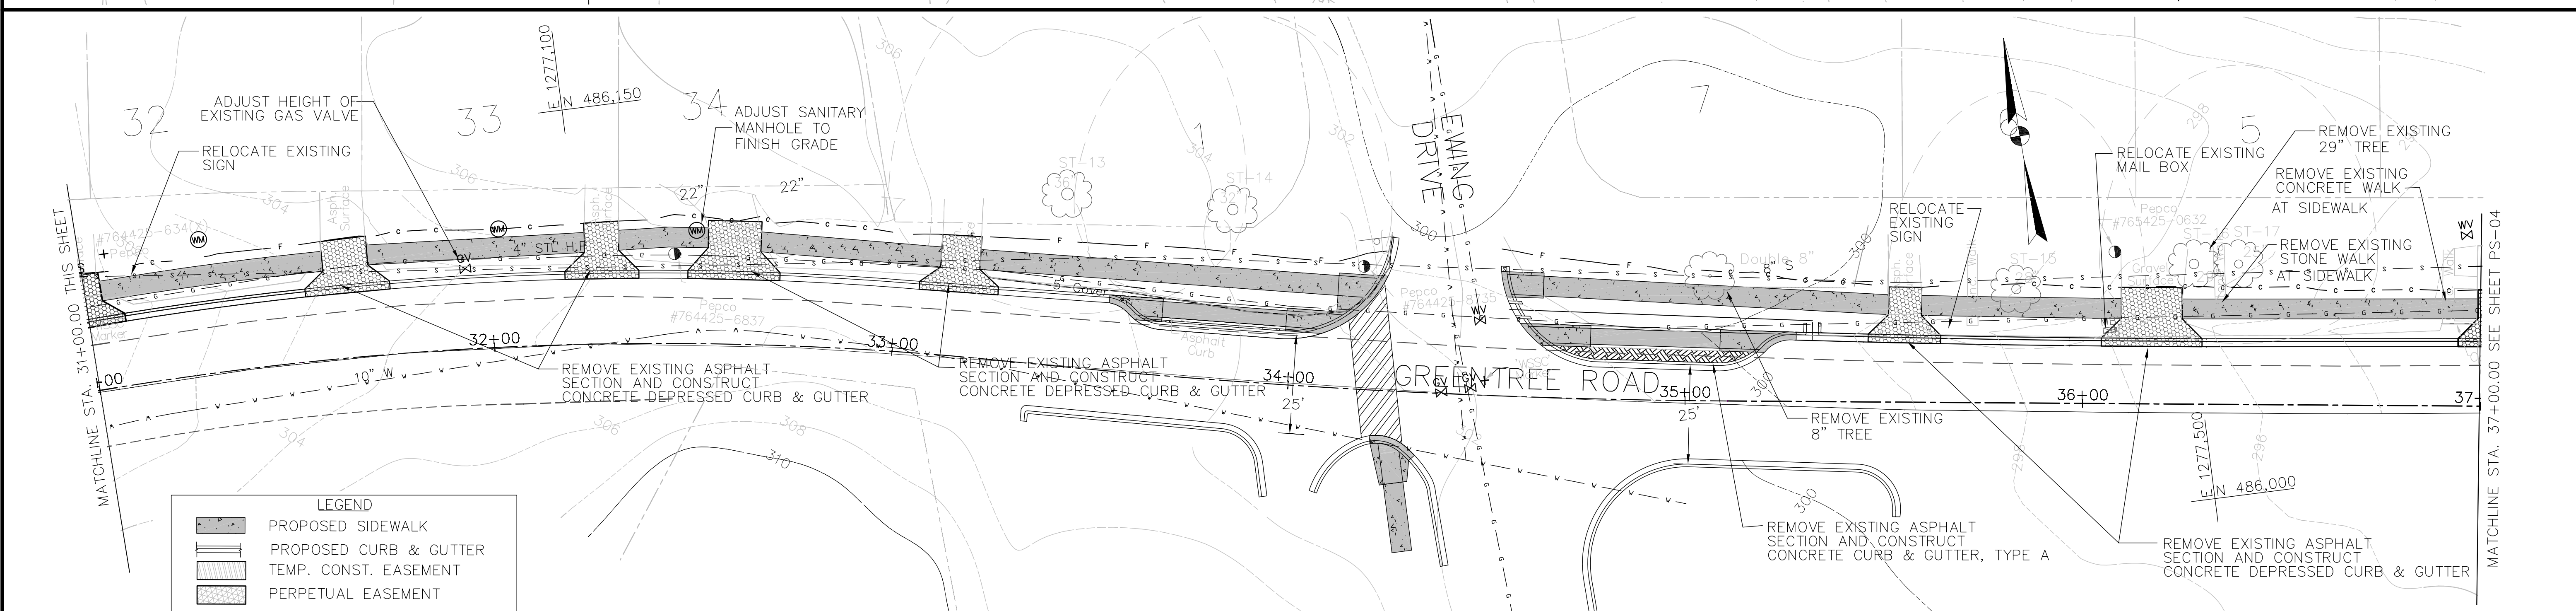

LEGEND

- PROPOSED SIDEWALK
- PROPOSED CURB & GUTTER
- TEMP. CONST. EASEMENT
- PERPETUAL EASEMENT
- PROPOSED STORM DRAIN
- PROPOSED RETAINING WALL
- PROPOSED RIGHT OF WAY
- ASPHALT OR CONCRETE SECTION TO BE REMOVED
- ASPHALT OR CONCRETE SECTION TO BE INSTALLED
- EXISTING RIGHT OF WAY
- EXISTING EDGE OF LANE
- EXISTING TREE

PS-03

MONTGOMERY COUNTY DEPARTMENT OF TRANSPORTATION GAITHERSBURG, MARYLAND		PLAN SHEET 3	
RECOMMENDED FOR APPROVAL		GREENTREE ROAD SIDEWALK CONSTRUCTION FROM MD 187 TO FERNWOOD ROAD	
Chief, Design Section	_____	Date	_____
Chief, Division of Transportation Engineering	_____	Date	_____
Designed by: <u>HVN</u>	Drawn by: <u>HVN</u>	Checked by: <u>DMS</u>	Project No.: <u>500506</u> Scale: <u>1" = 20'-0"</u> Sheet <u>7</u> of <u>35</u>