




NAME OF PRESENTATION
DATE



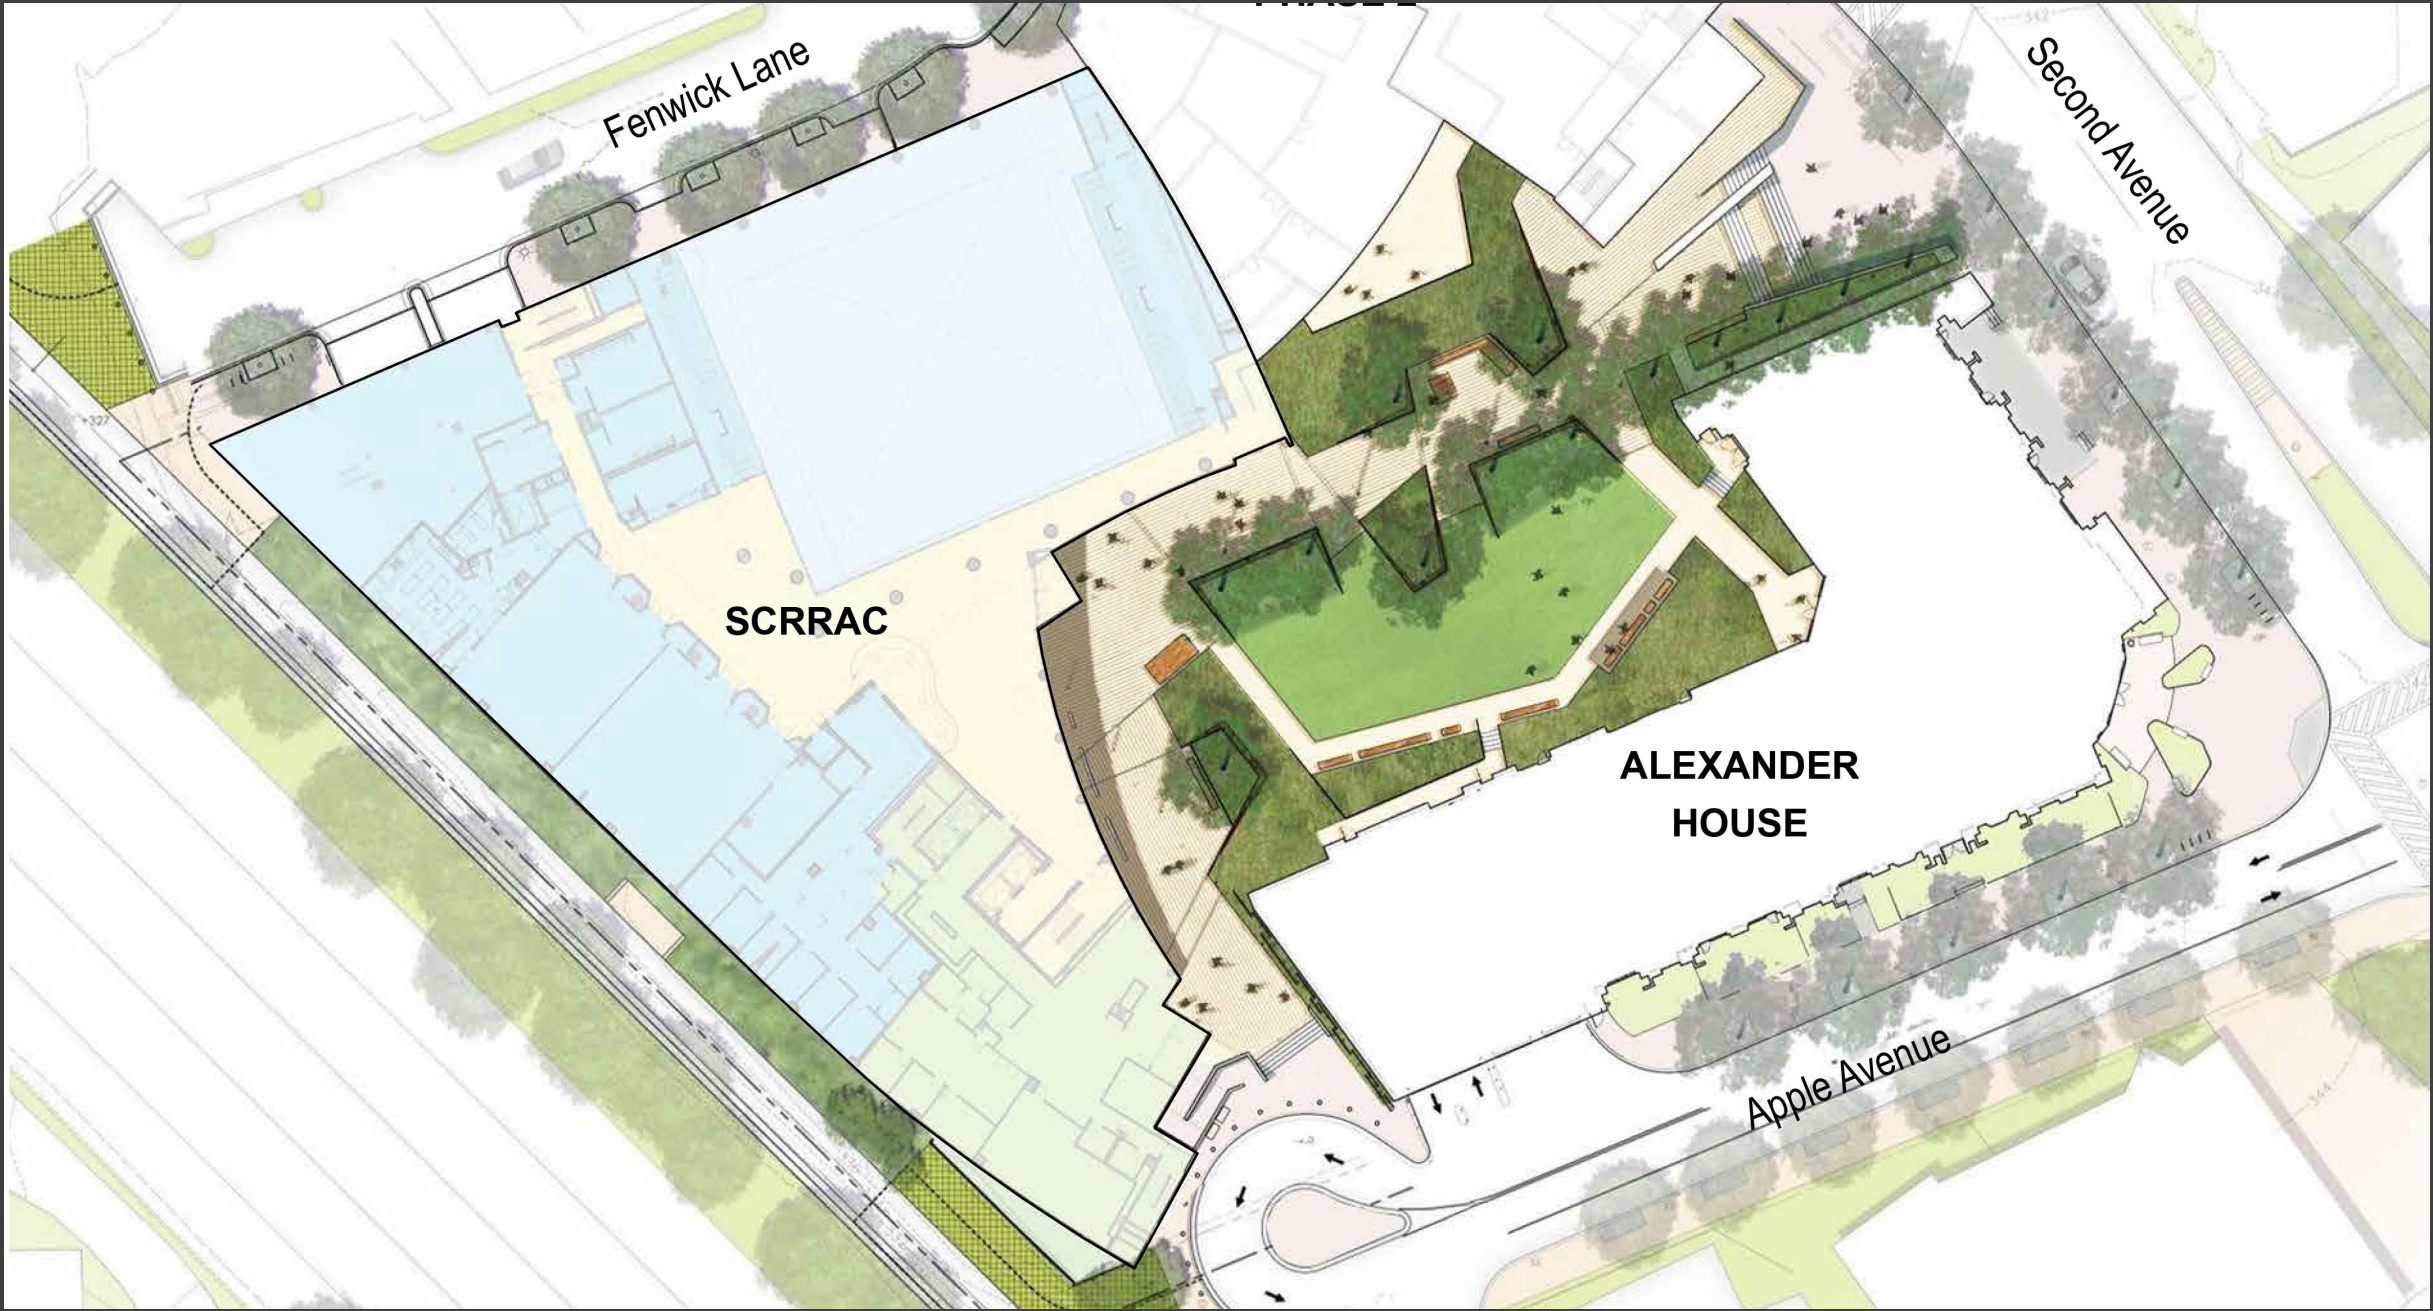

Fenwick Lane

Second Avenue

SCRRAC

ALEXANDER
HOUSE

Apple Avenue

HEADER

BODY TEXT





Level B1

Header

TALKING POINTS AREA



Level 1




Header

TALKING POINTS AREA

Header

TALKING POINTS AREA

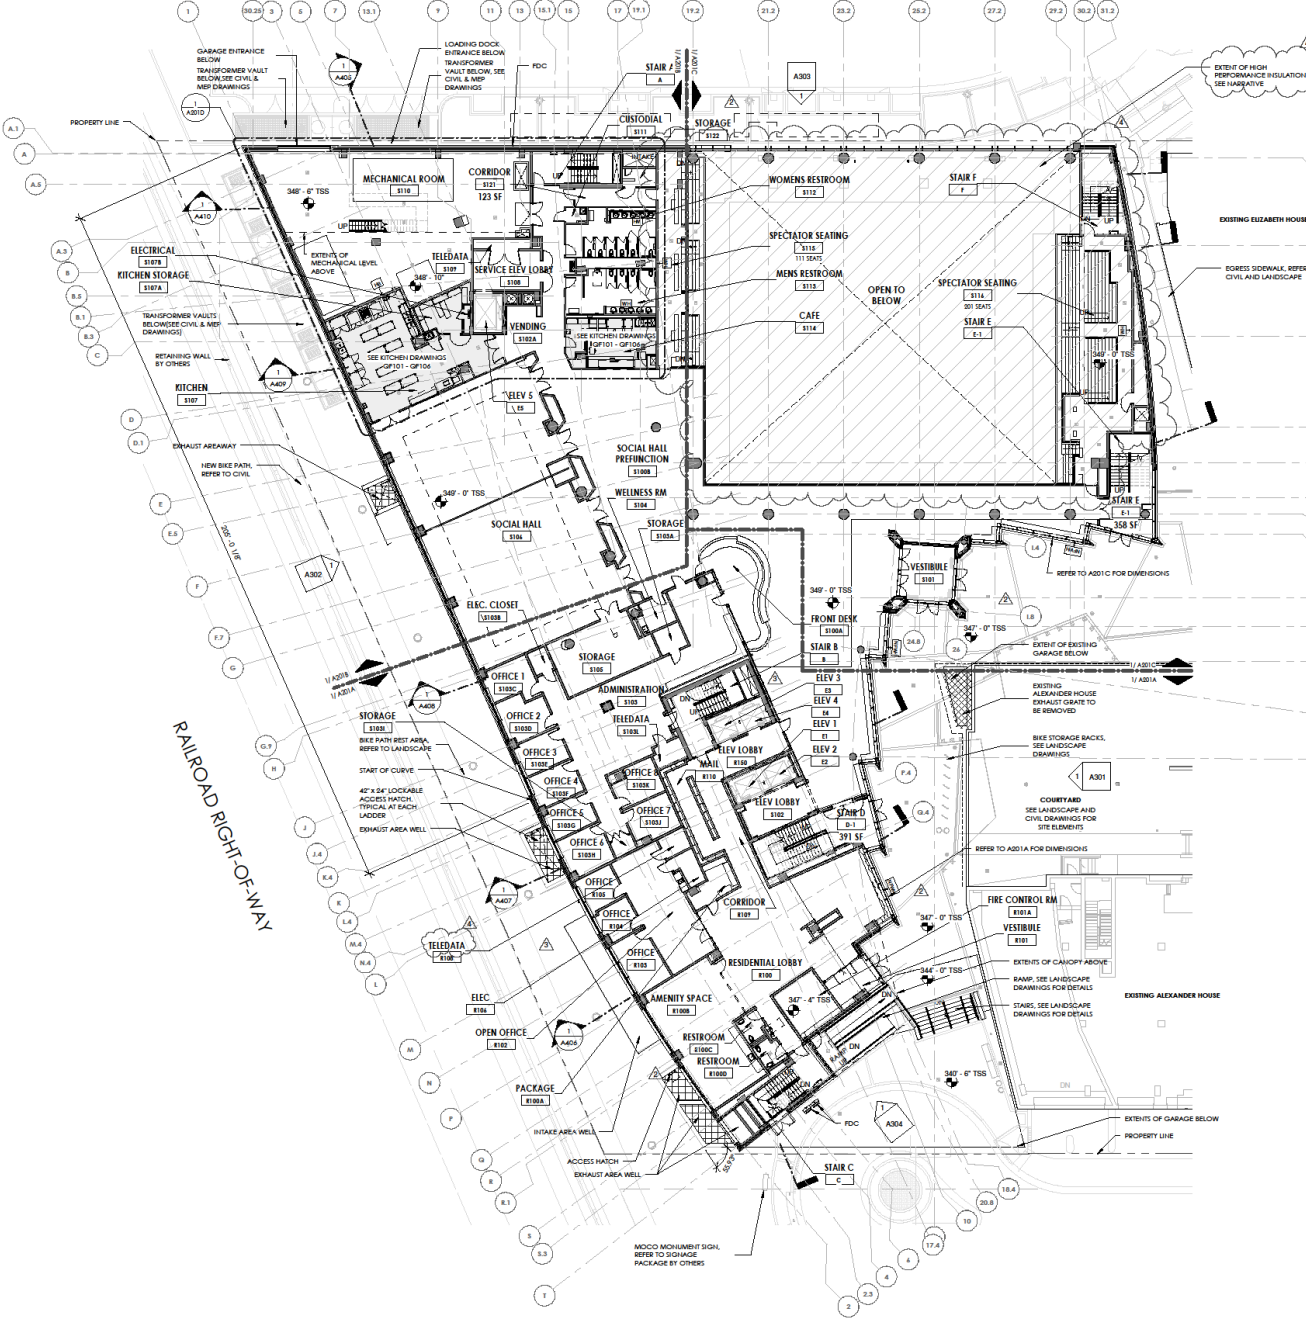

1 PLAZA LEVEL FLOOR PLAN - OVERALL
A001 SCALE: 1/16" = 1'-0"

Header

TALKING POINTS AREA



Header

TALKING POINTS AREA



Level 2


TALKING POINTS AREA



Header

TALKING POINTS AREA

Level 3

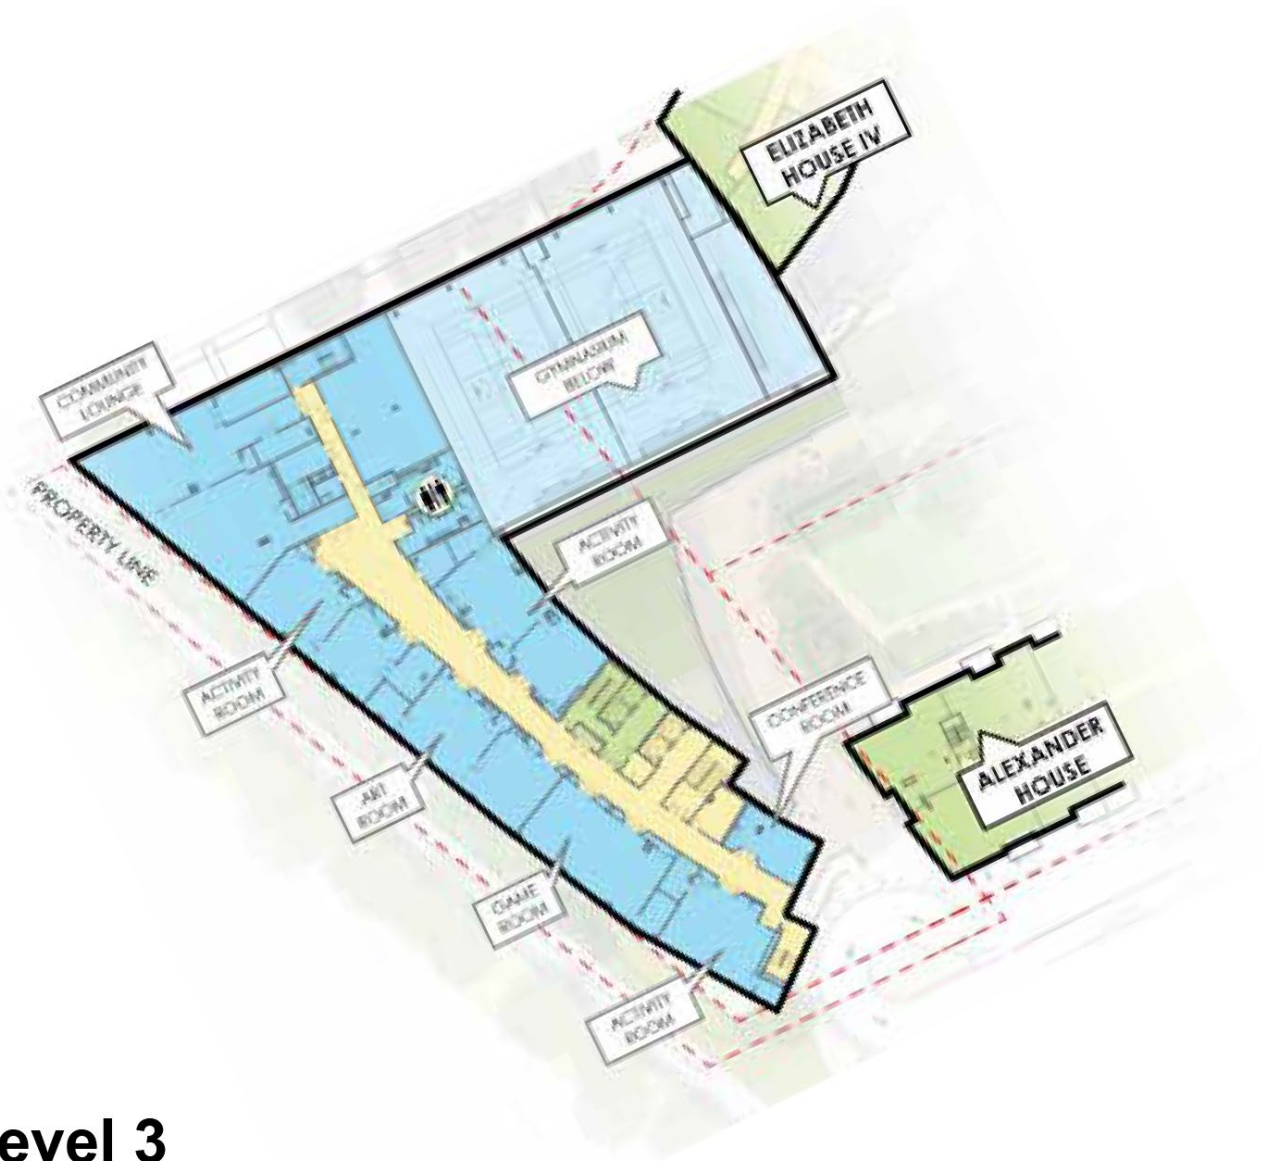

Header

TALKING POINTS AREA

