


PLACE CRUSHED AGGREGATE (2 TO 3 INCHES IN SIZE) FROM EX. CURB FACE TO ROAD TO PROVIDE A MAX. 5:1 RAMP TO EXISTING RAMP TOP

MAINTAIN SIDEWALK DURING CONSTRUCTION. RECONSTRUCT DAMAGED CURB AND GUTTER AND SIDEWALK UPON REMOVAL OF SCE

2 TO 3 INCH CRUSHED AGGREGATE PRESSED FLUSH INTO GROUND BETWEEN CURB BACK AND EDGE OF SIDEWALK

MONTGOMERY VILLAGE AVENUE

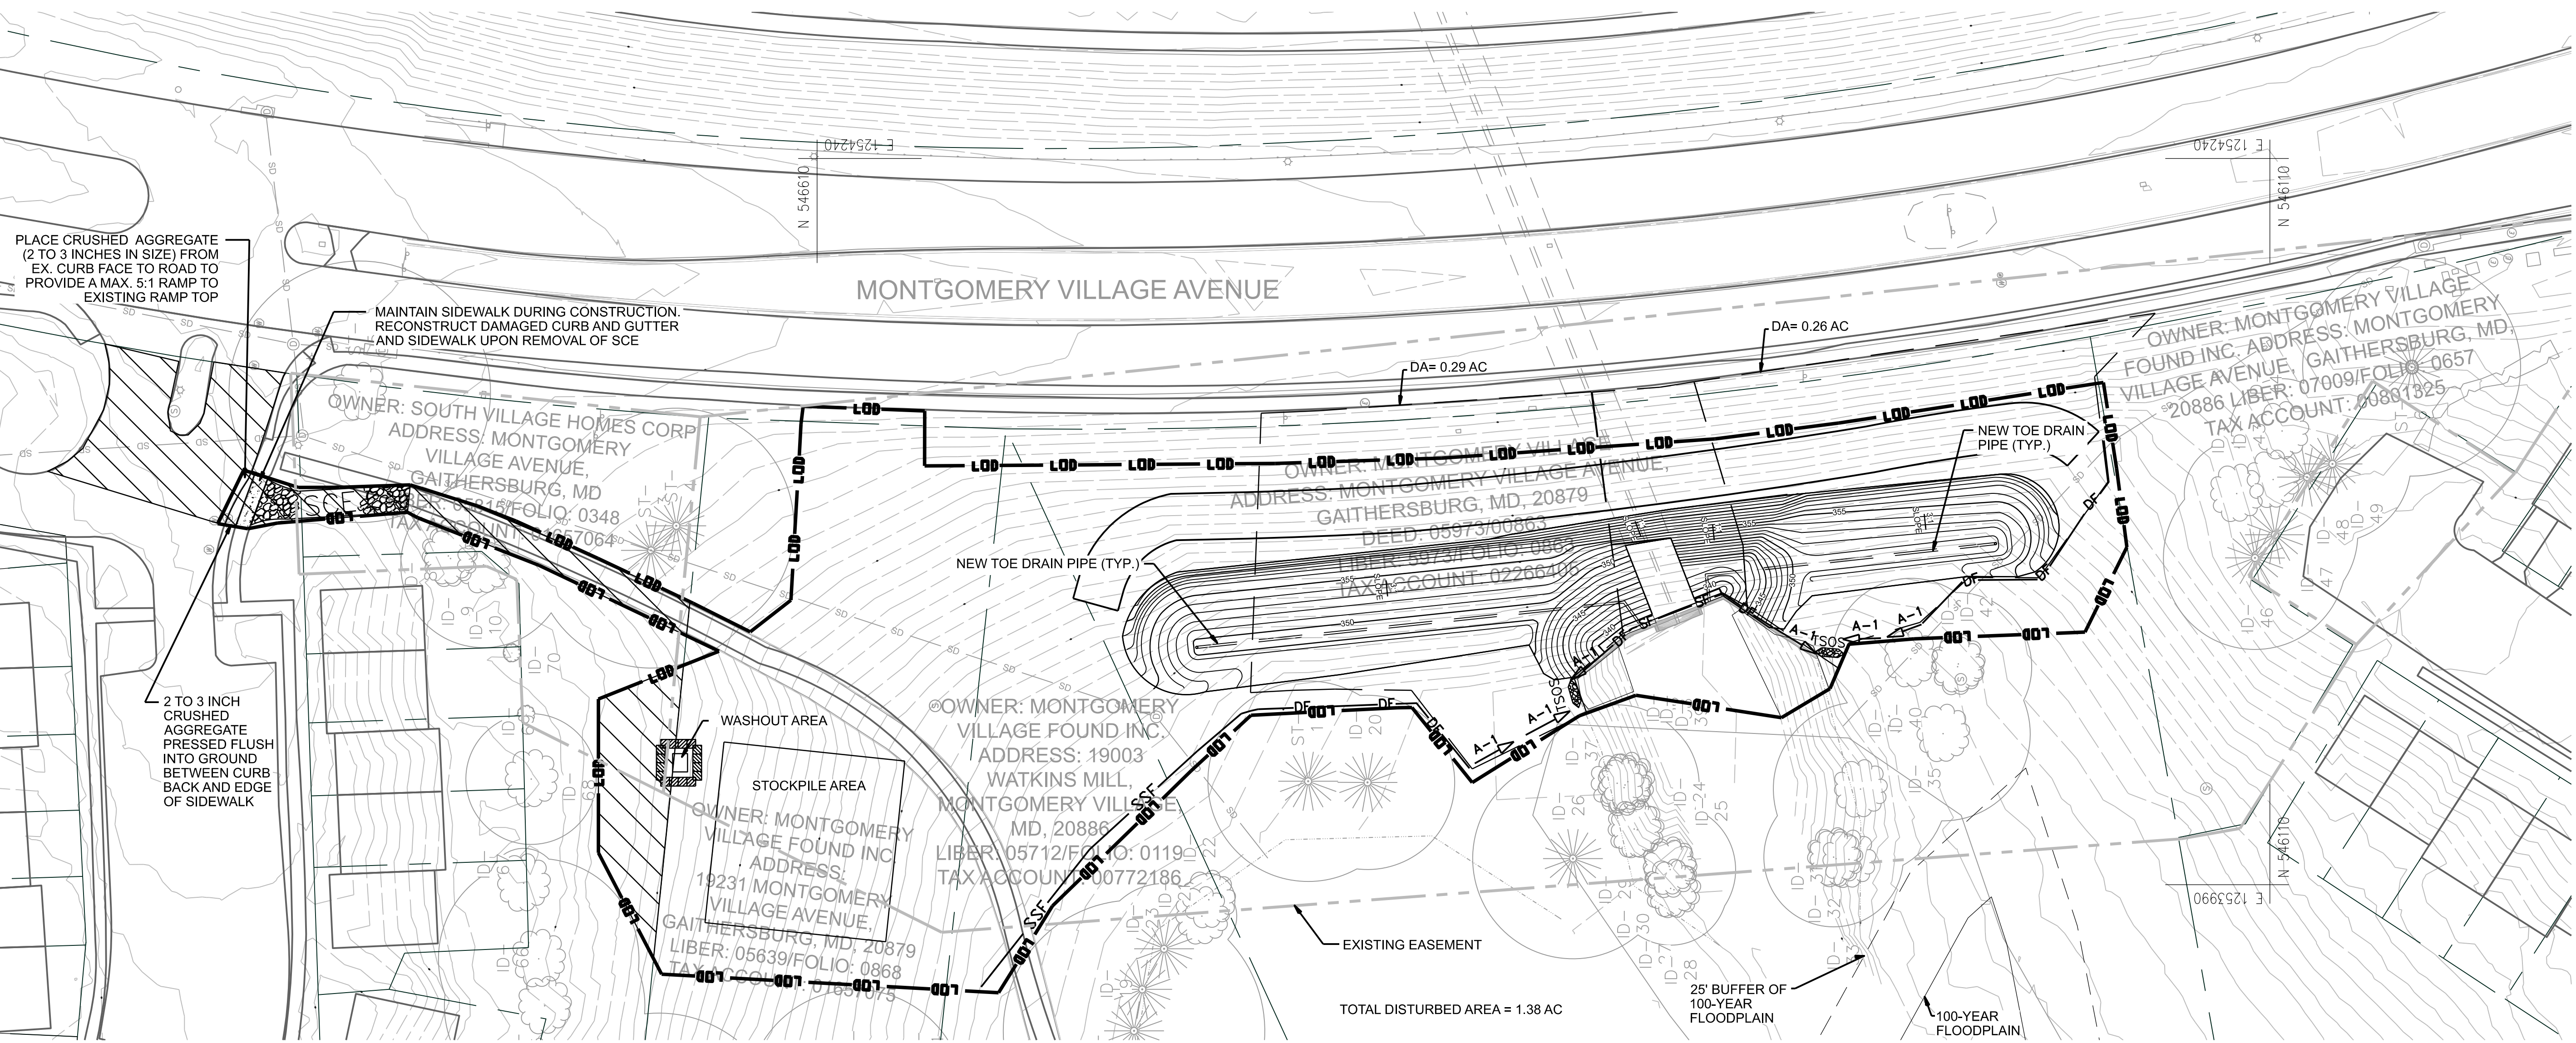

REVISIONS	DATE	DESCRIPTION	MARK	DATE	APPR.

SIGNED BY:	DATE:	TASK ORDER NO.:	FILE NUMBER:
CKD BY:	NOVEMBER 2019	WRE 12-46	1022852
ISSUED BY:	CONTRACT NO.:	1022852	11/28/2019
SCALE: 1" = 30'	PLOT DATE:	11/28/2019	FILE NAME:
			1246-C-ES01.DWG